


NOTES:
1. ALL FENCING AND R/W MONUMENTS DESCRIBED FROM LINE "A" EXCEPT AS SHOWN

DATE	REVISION
03/12/2018	△ FDC 659 - Level 1 Zone 2 ROW Marker Location Issues
08/28/2018	△ FDC 808 - Level 1 Elimination of ROW Markers

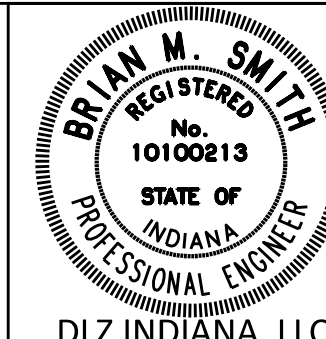


RECOMMENDED FOR APPROVAL	<i>Brian M. Smith</i> DESIGN ENGINEER	9/6/2018 DATE
DESIGNED: SMM 10/17	DRAWN: DPH 10/17	
CHECKED: PDF 10/17	CHECKED: SMM 10/17	

INDIANA DEPARTMENT OF TRANSPORTATION
R/W FENCING PLAN LINE "A" STA 750+00 TO STA 765+00

SCALE	SHEET NUMBER	
1"=50'	FN 2.38	
	DESIGNATION	
	1297885	
SURVEY BOOK	DWG NO.	SHEET
		21B of 40
CONTRACT	PROJECT	
	1297885	

8/28/2018 11:49:32 AM
Plotted By: smcbeeth

12/5/2017 4:36:45 PM
Plotted By: smcblth

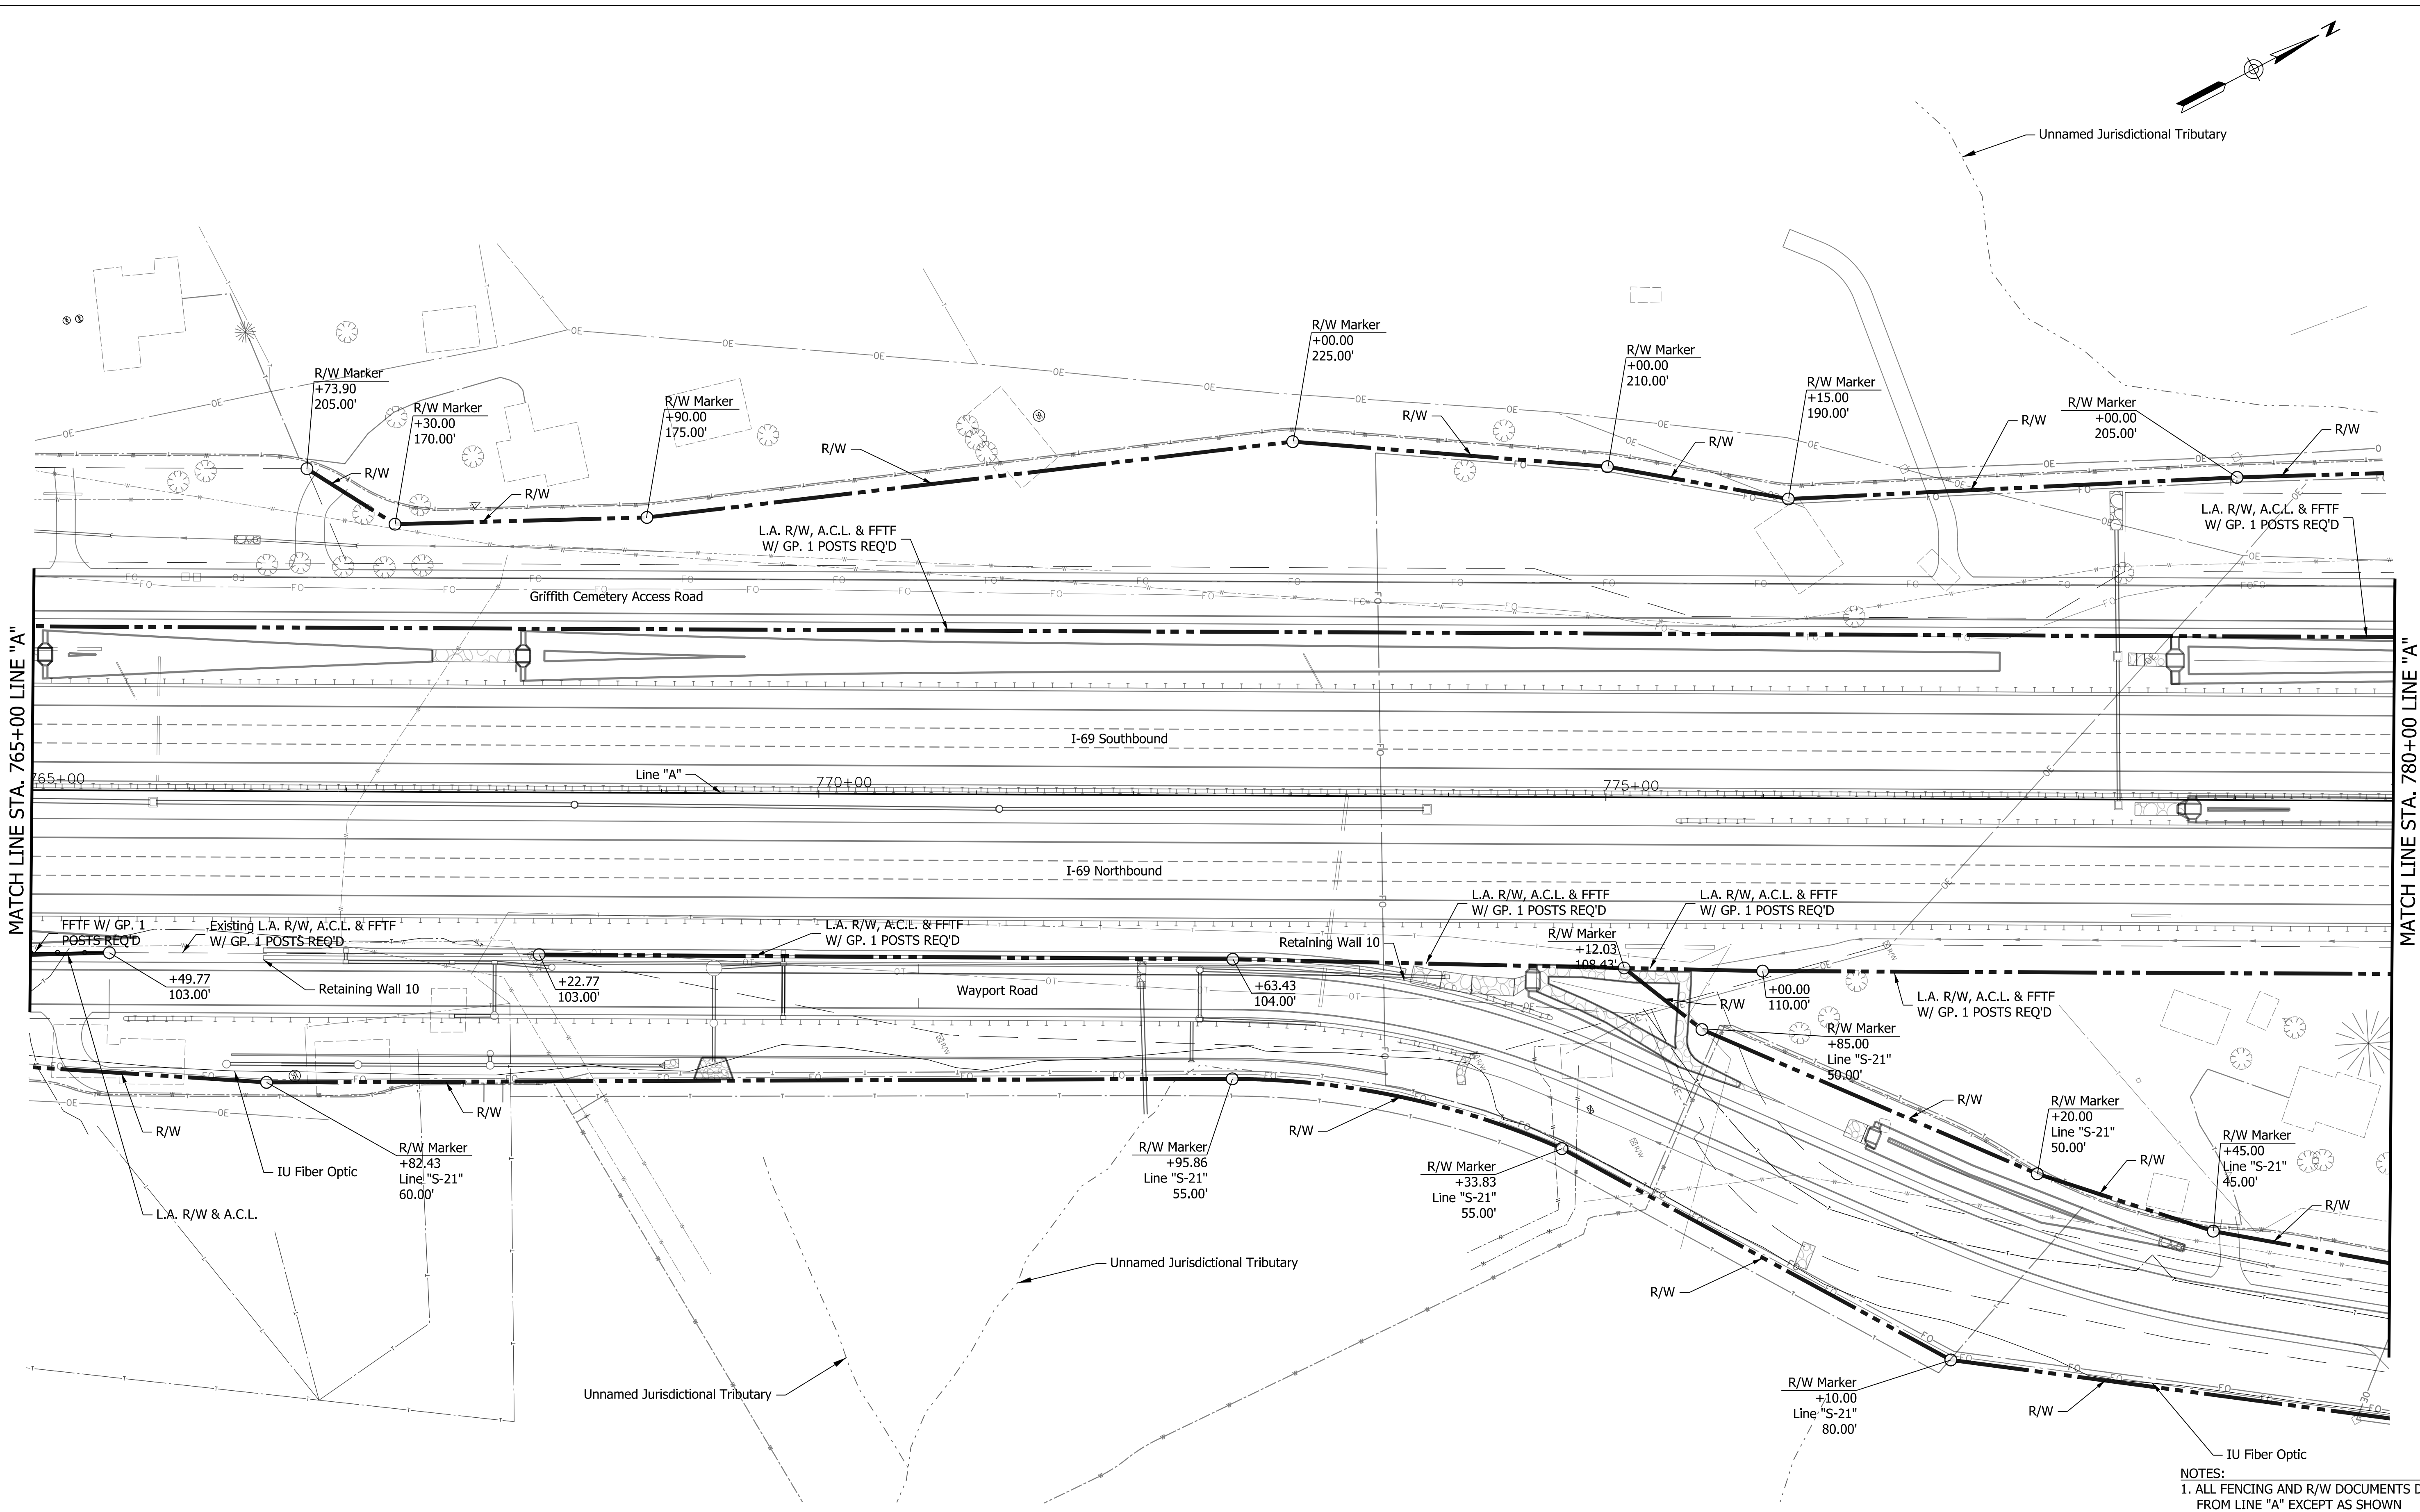

NOTES:
1. ALL FENCING AND R/W DOCUMENTS DESCRIBED FROM LINE "A" EXCEPT AS SHOWN

DATE	REVISION



RECOMMENDED FOR APPROVAL	<i>Brian M. Smith</i>	12/12/2017
DESIGNED: SMM 10/17	DRAWN: DPH 10/17	DATE
CHECKED: PDF 10/17	CHECKED: SMM 10/17	


INDIANA DEPARTMENT OF TRANSPORTATION
R/W FENCING PLAN LINE "A" STA 765+00 TO STA 780+00

SCALE	SHEET NUMBER	
1"=50'	FN 2.39	
	DESIGNATION	
	1297885	
SURVEY BOOK	DWG NO.	SHEET
		22 of 40
CONTRACT	PROJECT	
	1297885	

12/8/2017 5:11:27 PM
Plotted By: smcblth

pw:\PW1.dlzc\corp.com\DLZ\Documents\Projects\2016\1663\1082.70\DLZ-169\Sheets\Fencing\1297885-FN-S-PLN-240.dgn

DATE	REVISION

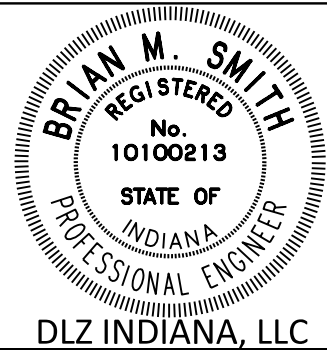


RECOMMENDED FOR APPROVAL	<i>Brian M. Smith</i> DESIGN ENGINEER	12/12/2017 DATE
DESIGNED:	SMM 10/17	DRAWN: DPH 10/17
CHECKED:	PDF 10/17	CHECKED: SMM 10/17



INDIANA
DEPARTMENT OF TRANSPORTATION

R/W FENCING PLAN
LINE "A" STA 780+00 TO STA 795+00

SCALE	SHEET NUMBER	
1"=50'	FN 2.40	
	DESIGNATION	
	1297885	
SURVEY BOOK	DWG NO.	SHEET
		23 of 40
CONTRACT	PROJECT	
	1297885	

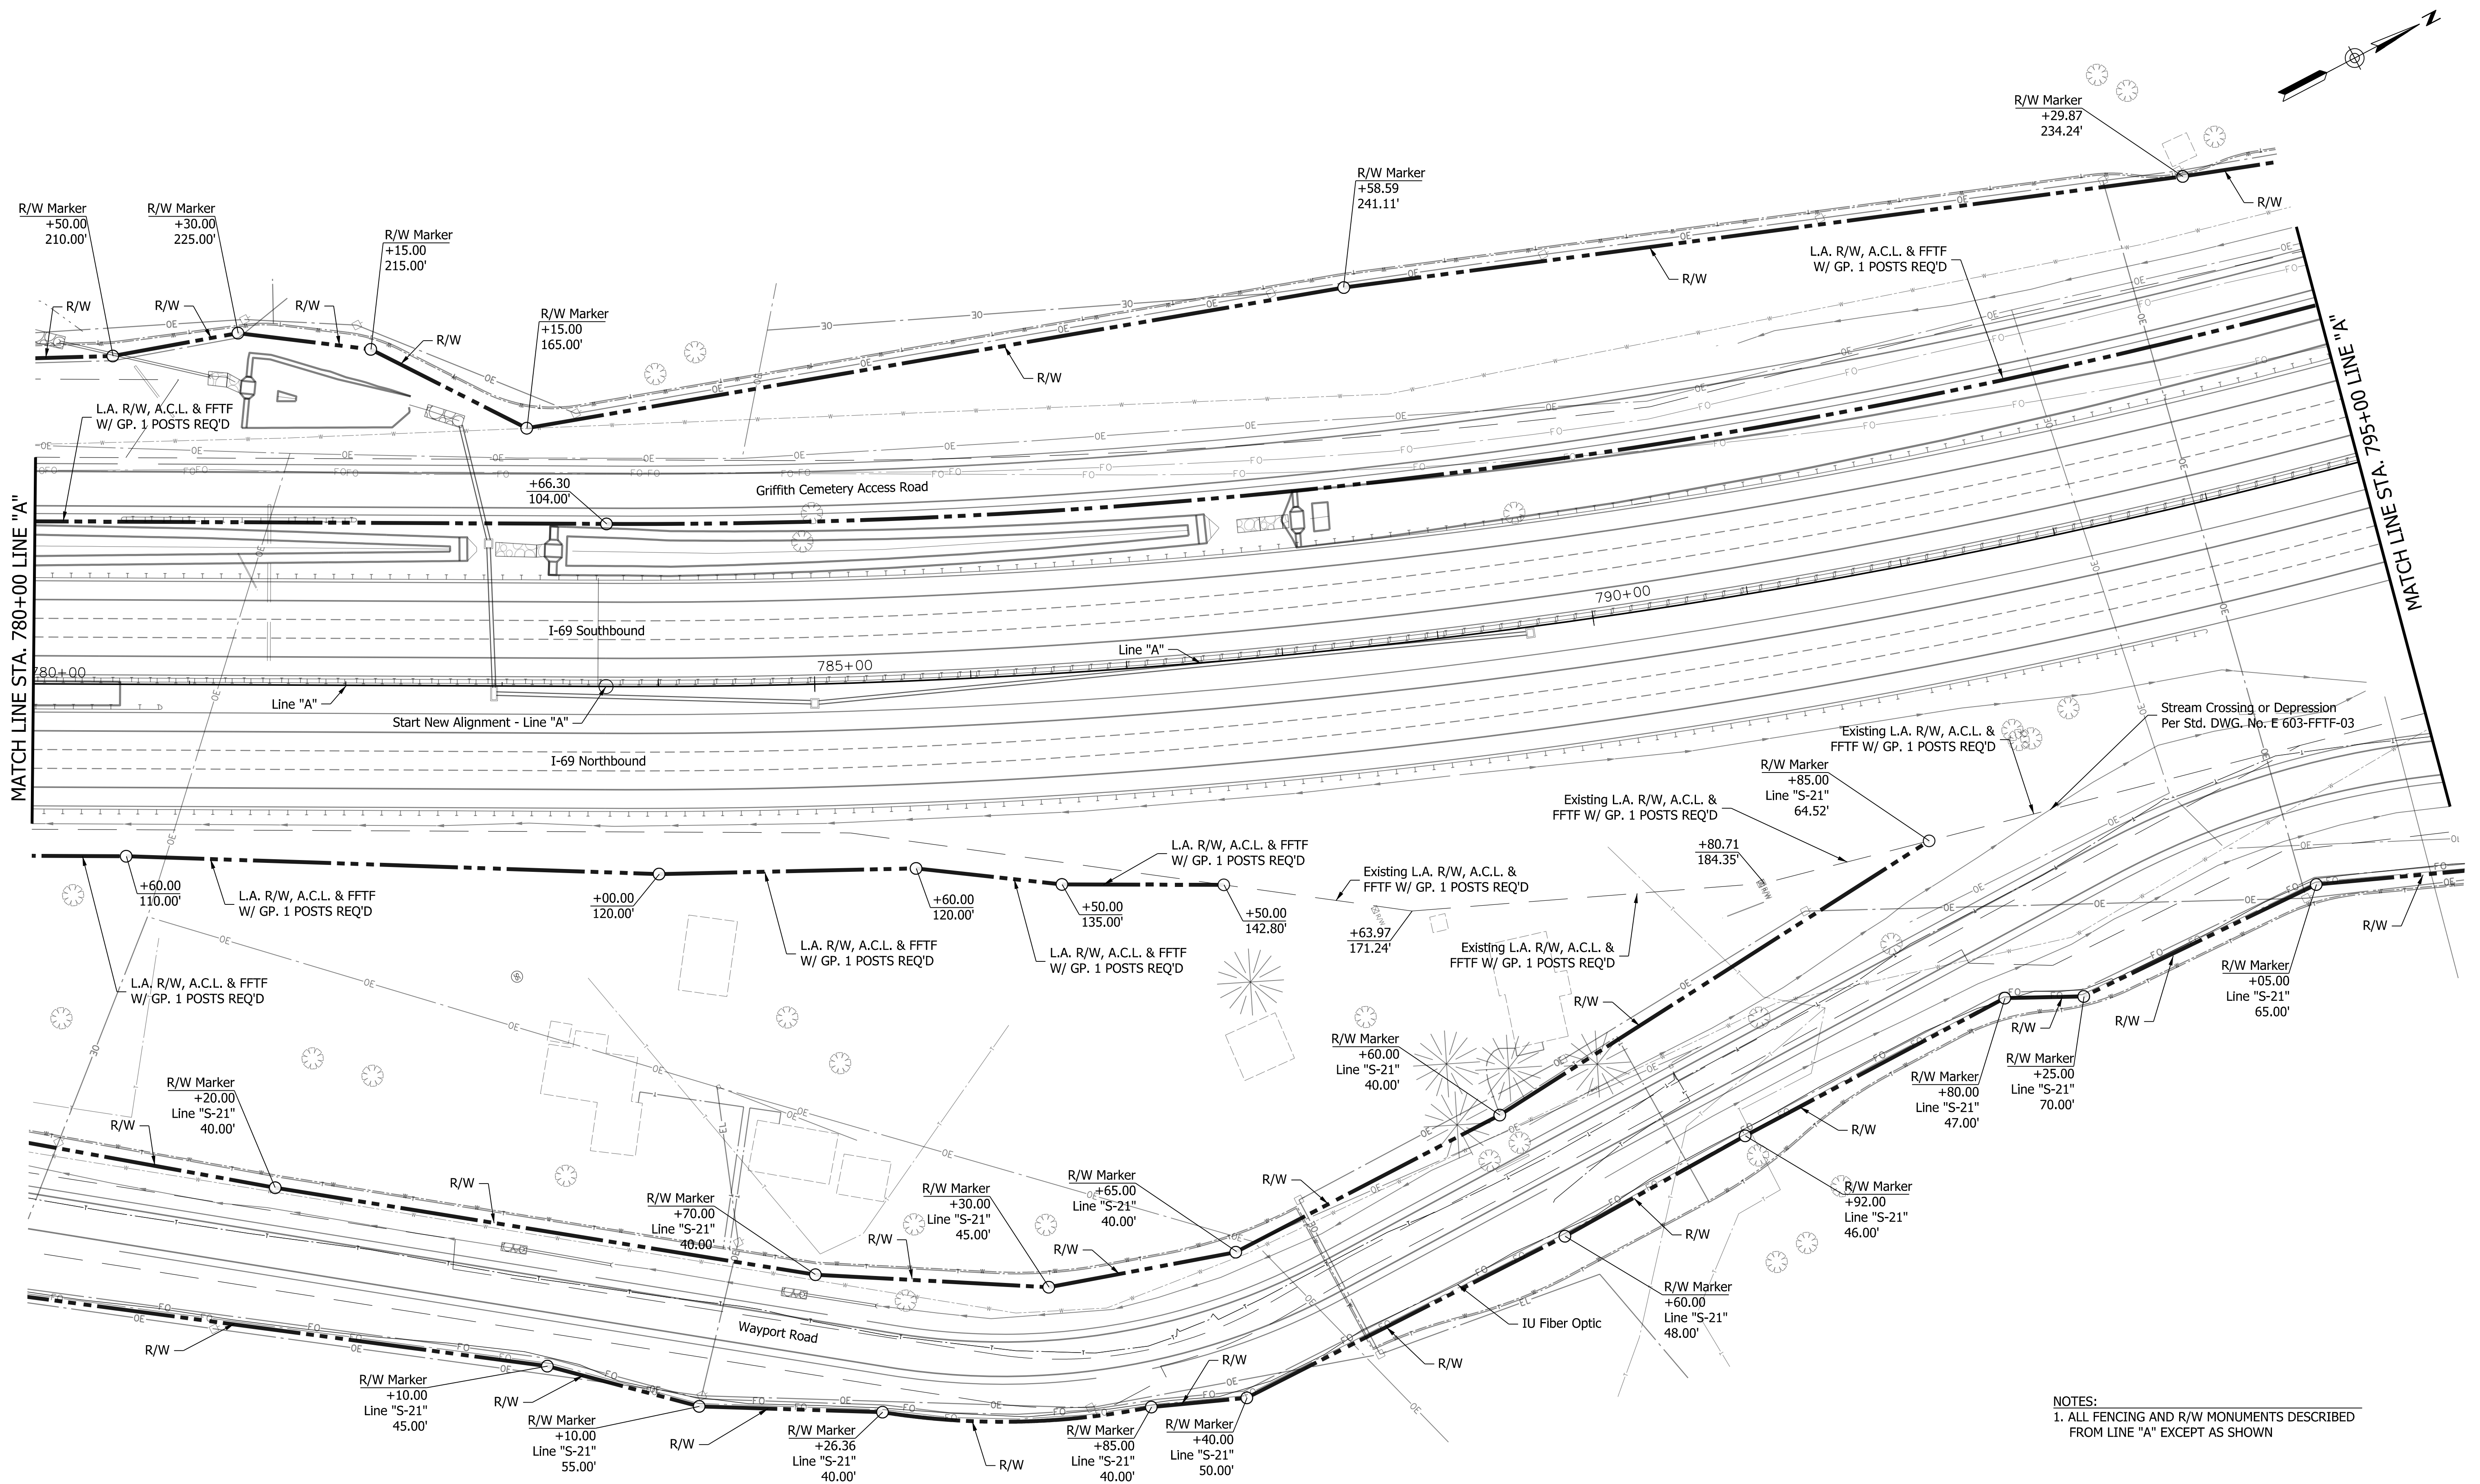

NOTES:
1. ALL FENCING AND R/W MONUMENTS DESCRIBED FROM LINE "A" EXCEPT AS SHOWN

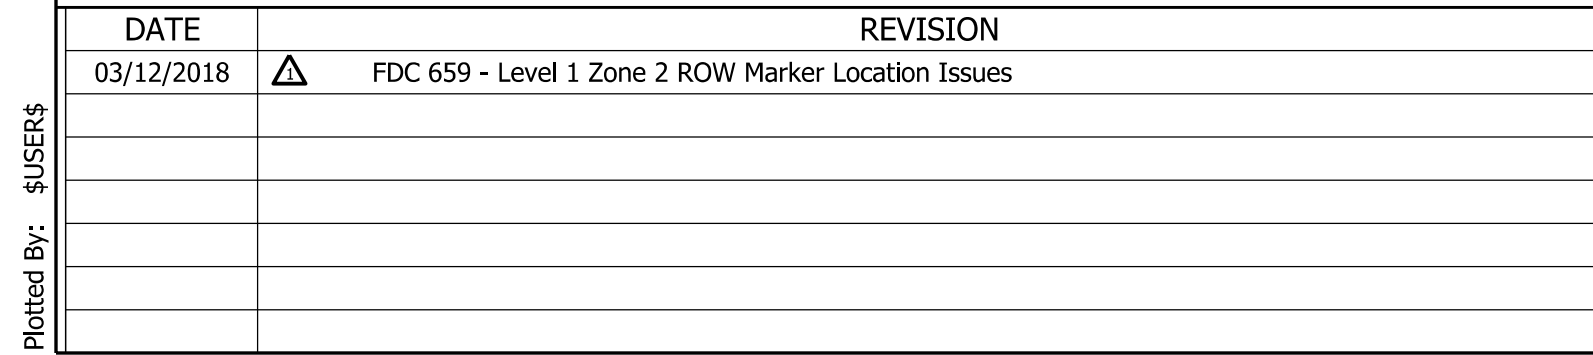
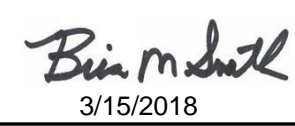
Revision Number 

CHECKED: _____

10/17

SCALE	SHEET NUMBER	
1"=50'	FN 2.43	
	DESIGNATION	
	1297885	
SURVEY BOOK	DWG NO.	SHEET
		26A of 40
CONTRACT	PROJECT	
	1297885	

NOTES:
1. ALL FENCING AND R/W MONUMENTS DESCRIBED
FROM LINE "A" EXCEPT AS SHOWN

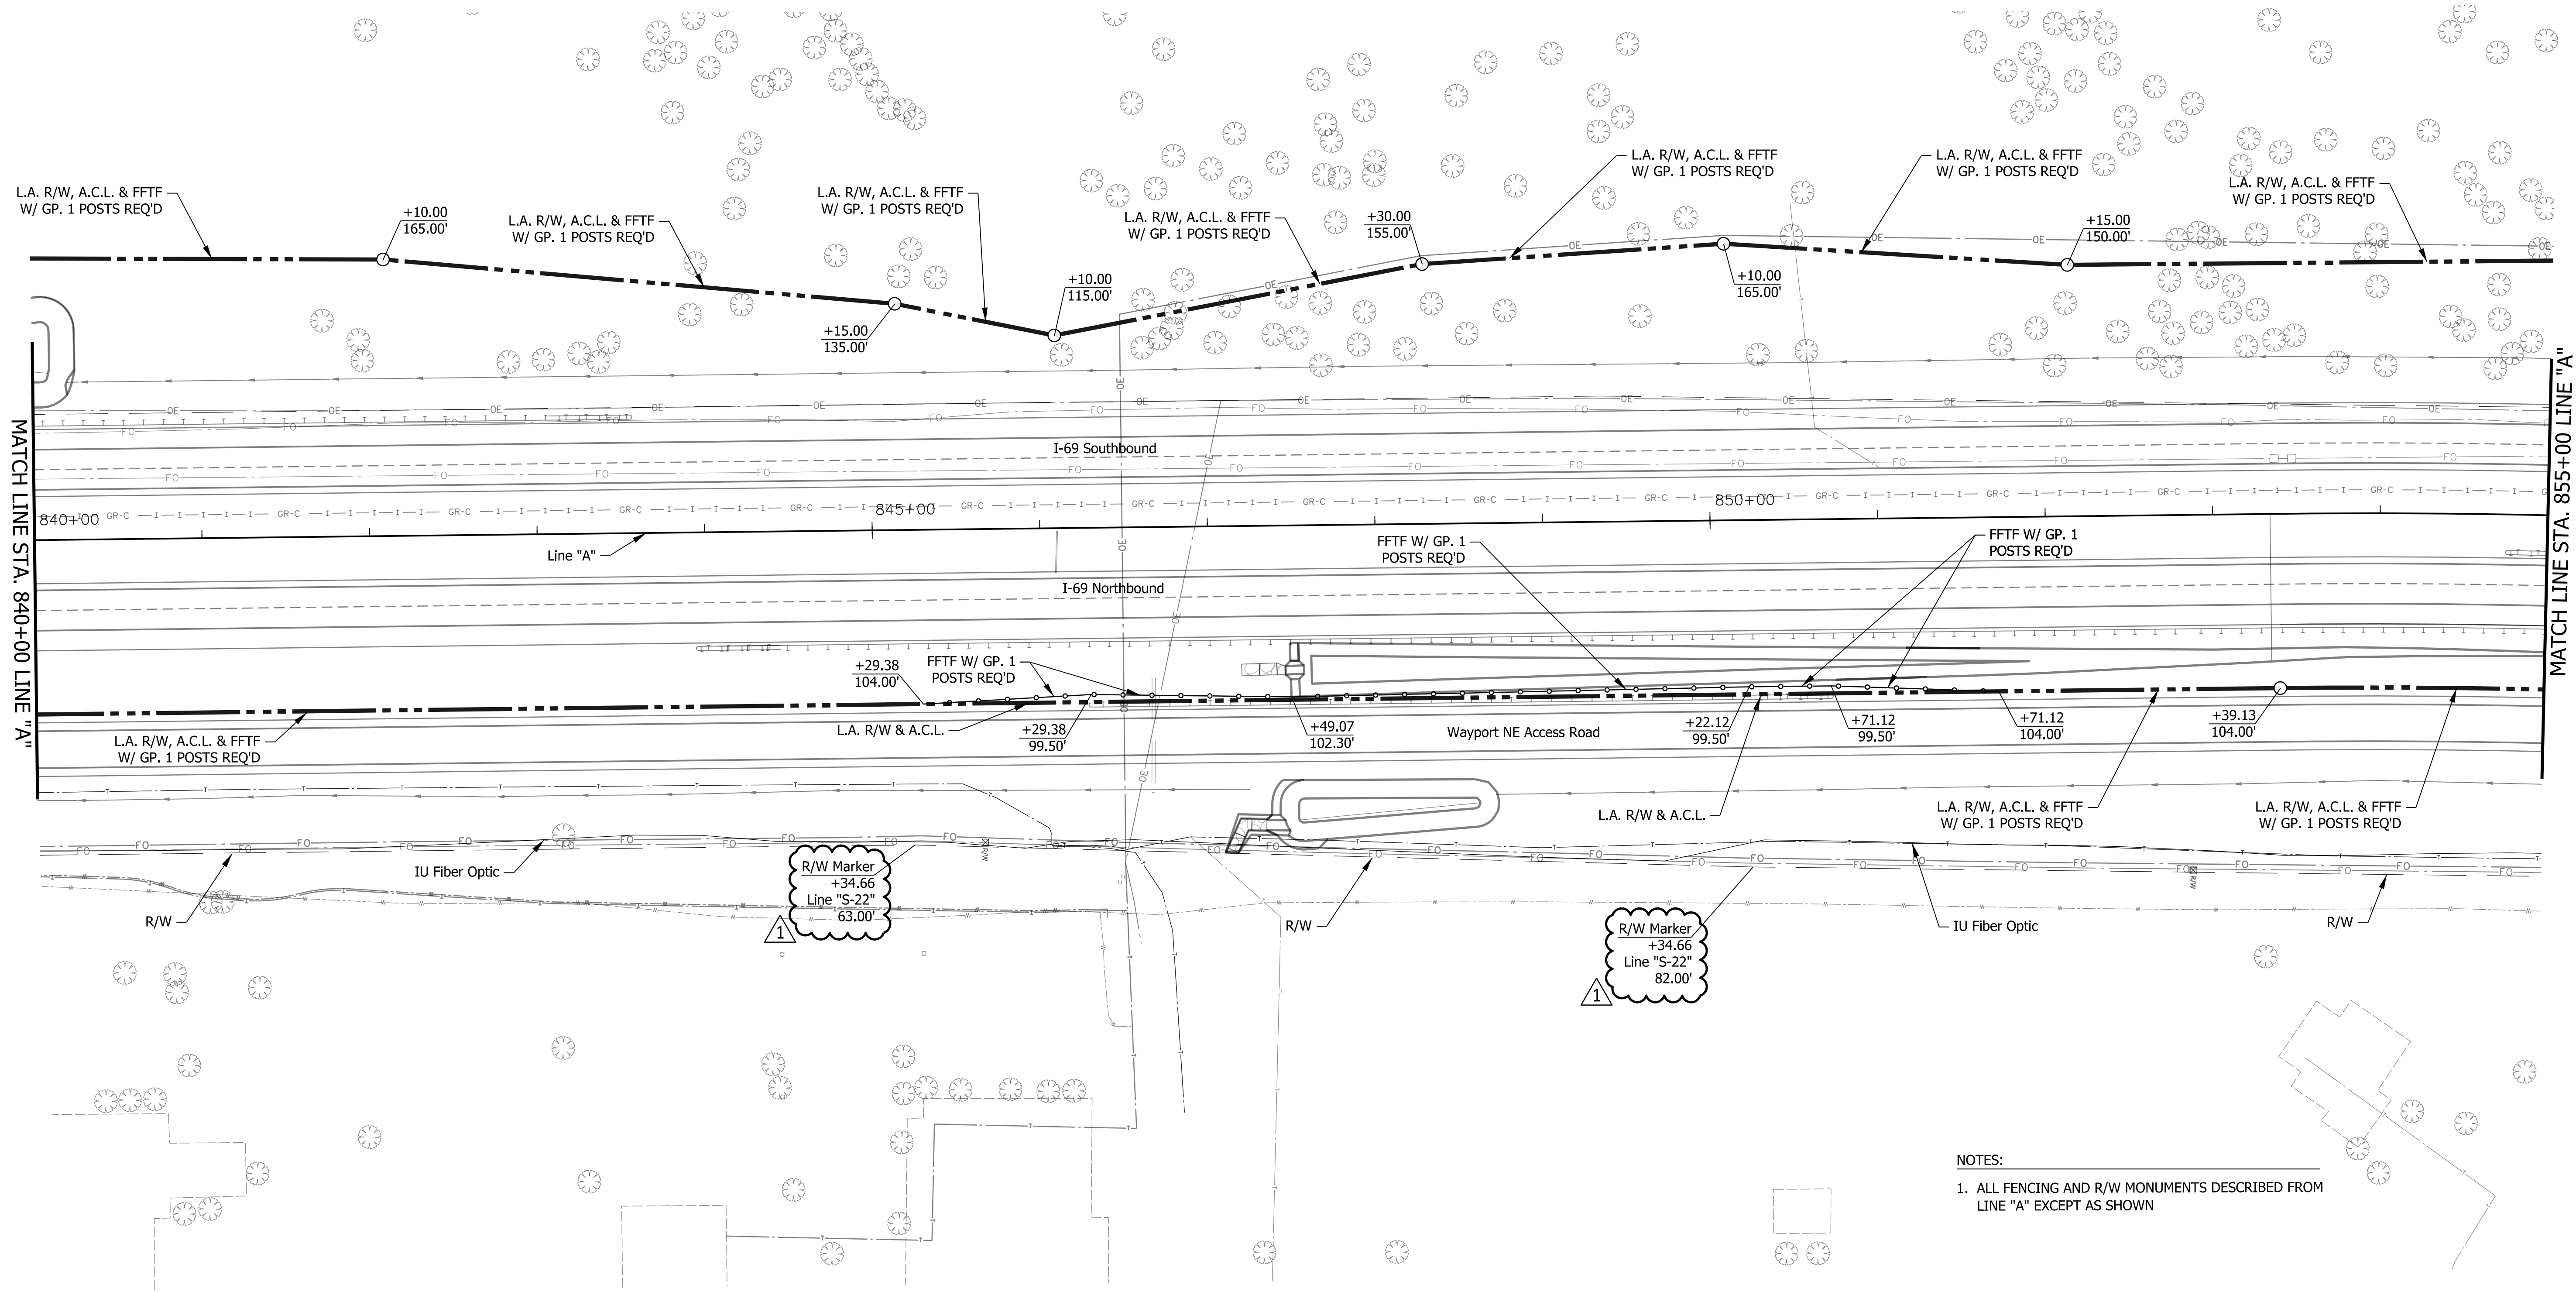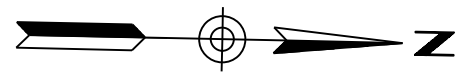


NOTES:
1. ALL FENCING AND R/W MONUMENTS DESCRIBED FROM LINE "A" EXCEPT AS SHOWN

Plotted By: smc
3/9/2018 3:45:08 PM

DATE	REVISION
03/12/2018	△ FDC 659 - Level 1 Zone 2 ROW Marker Location Issues

Engineer's Professional Stamp and Seal shall apply only to the portions of plans, specifications, surveys, reports, or other documents specifically identified or described below. Engineer shall not be responsible for any other associated documents.

Revision Number **△**

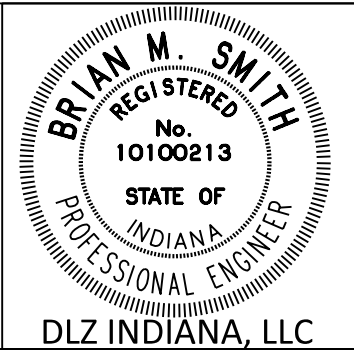


RECOMMENDED FOR APPROVAL	DATE
DESIGNED: S	10/17
CHECKED: PDF	10/17
CHECKED: SMM	10/17

Items not specifically changed are still applicable under the signed and sealed original contract plans and any prior interim plan changes.

INDIANA
DEPARTMENT OF TRANSPORTATION

R/W FENCING PLAN
LINE "A" STA 840+00 TO STA 855+00

SCALE	SHEET NUMBER		
1"=50'	FN 2.44		
	DESIGNATION		
	1297885		
SURVEY BOOK	DWG NO.	SHEET	
		27A of 40	
CONTRACT	PROJECT		
	1297885		

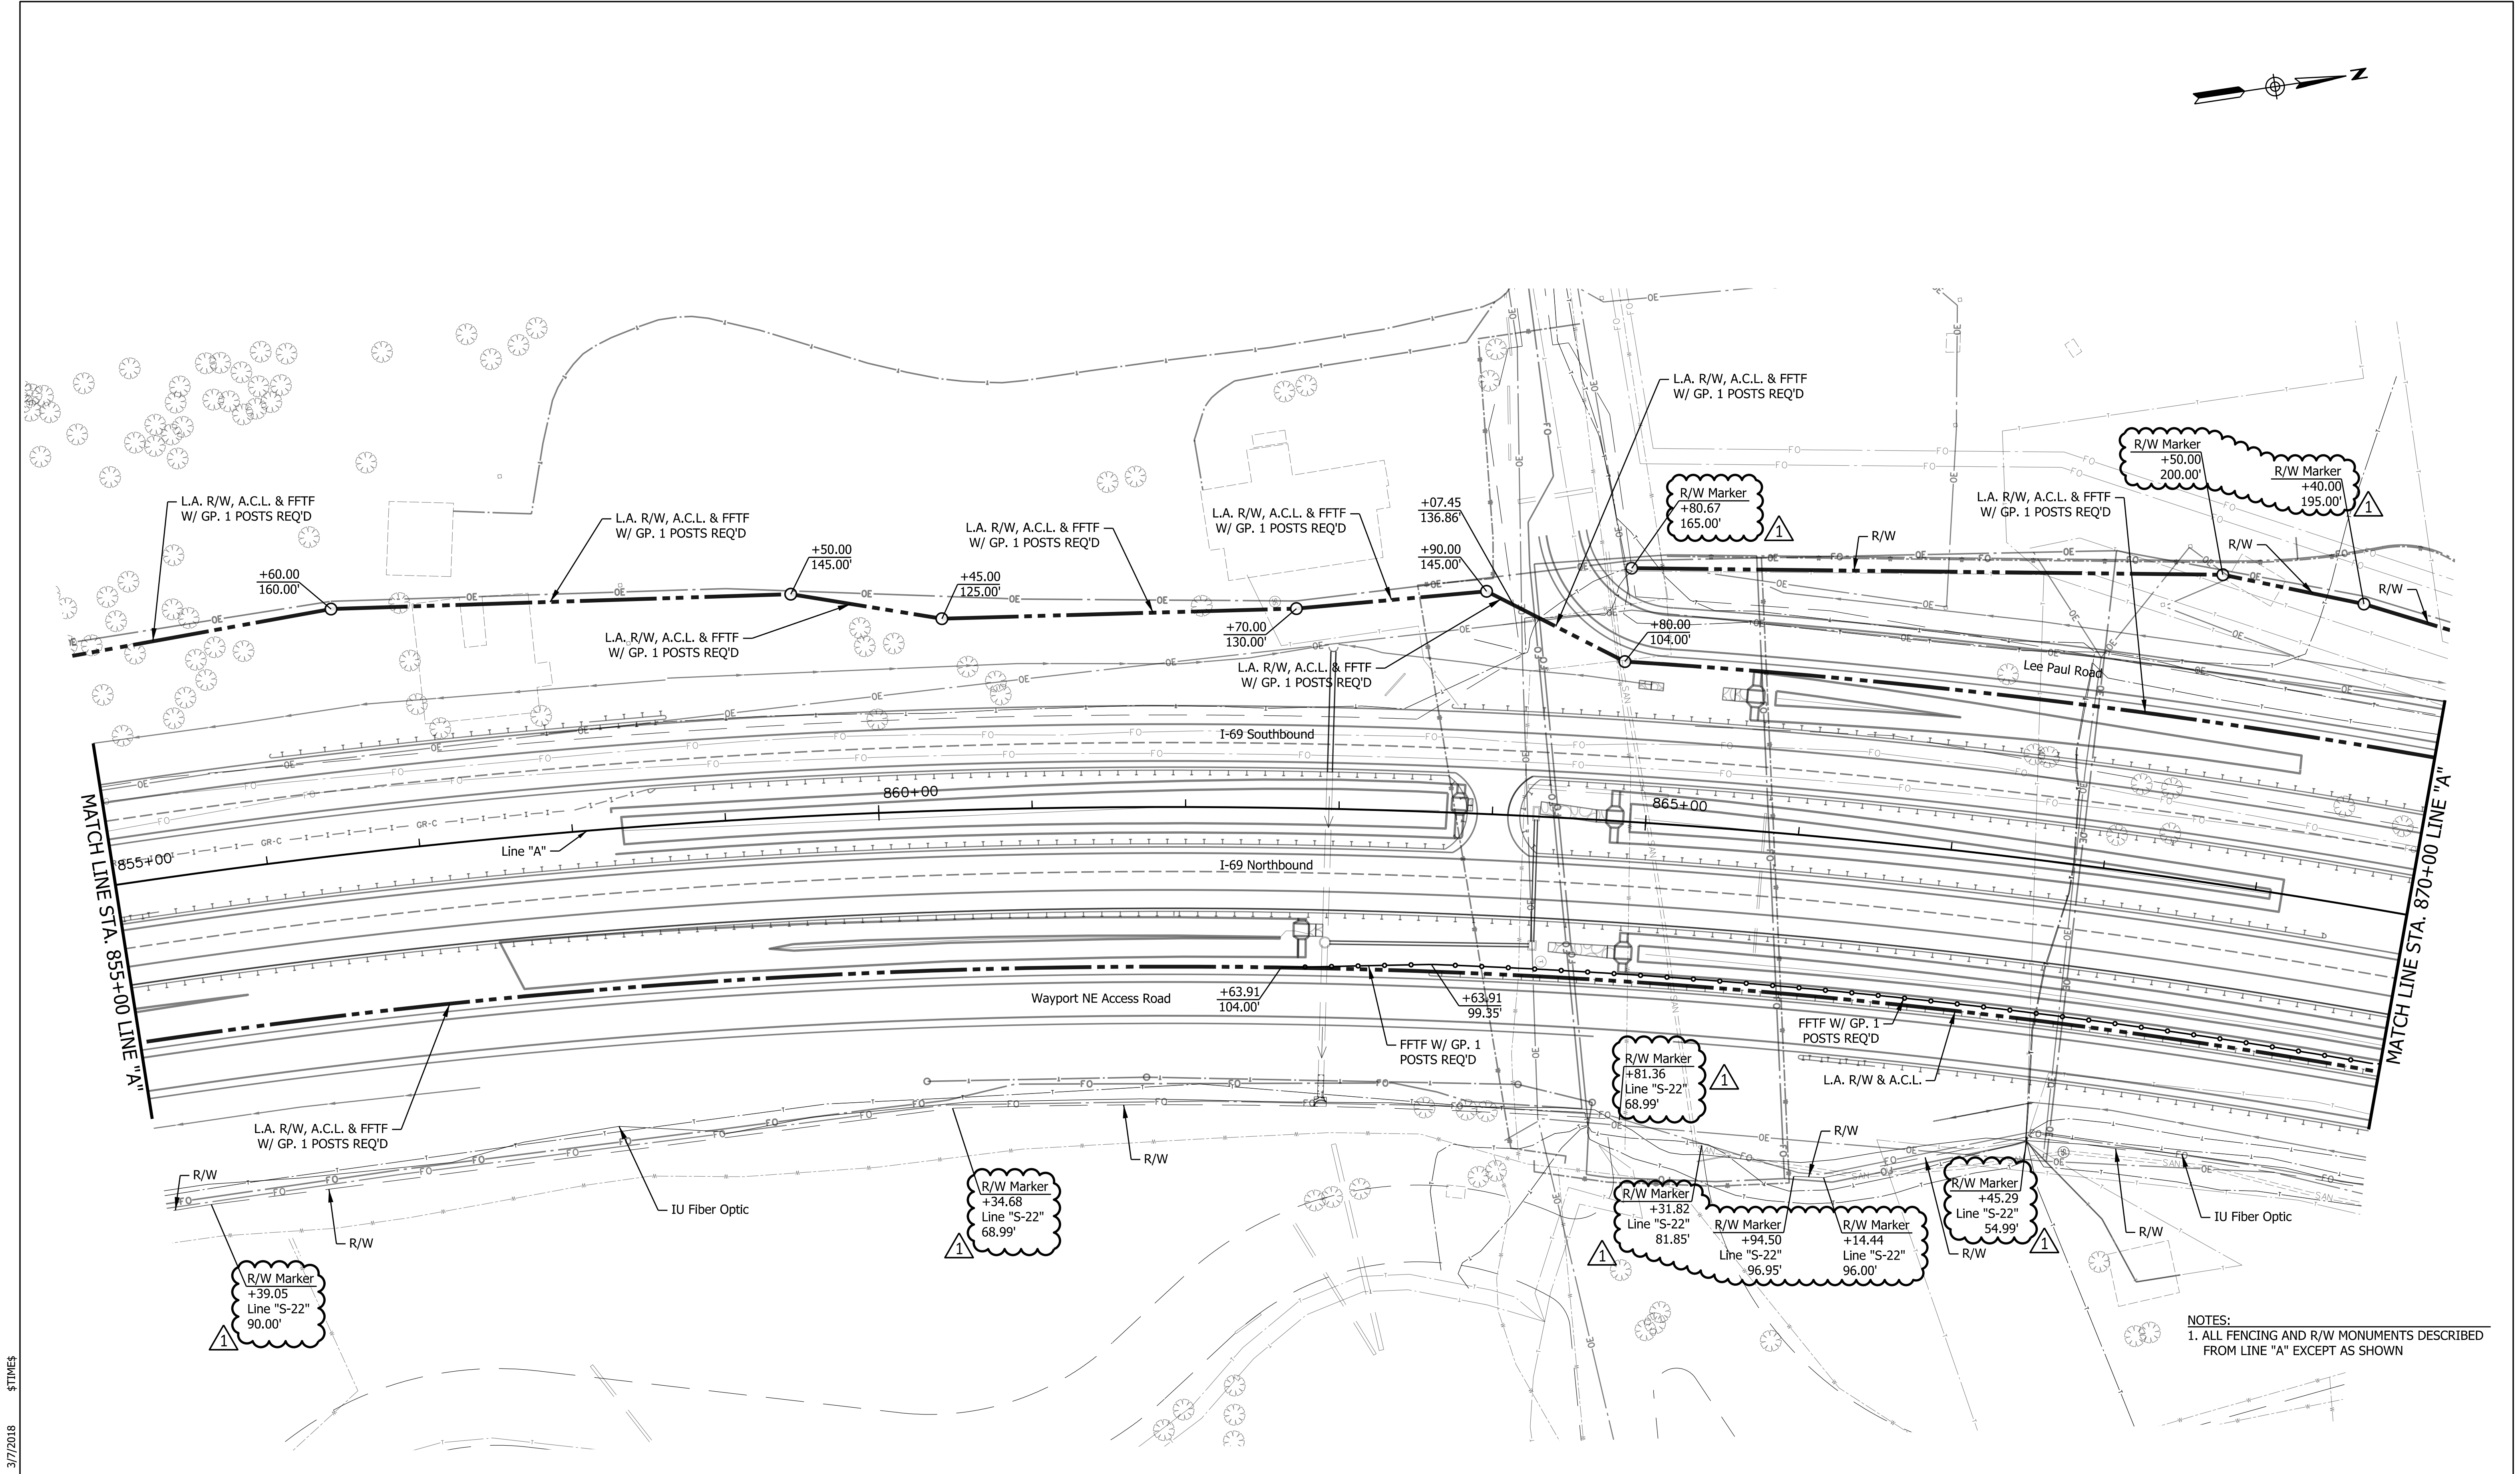

NOTES:
1. ALL FENCING AND R/W MONUMENTS DESCRIBED FROM LINE "A" EXCEPT AS SHOWN

DATE	REVISION
03/12/2018	Δ FDC 659 - Level 1 Zone 2 ROW Marker Location Issues

Engineer's Professional Stamp and Seal shall apply only to the portions of plans, specifications, surveys, reports, or other documents specifically identified or described below. Engineer shall not be responsible for any other associated documents.

Revision Number Δ



RECOMMENDED FOR APPROVAL	DATE
DESIGNED: S	10/17
CHECKED: PDF	10/17
CHECKED: SMM	10/17



Items not specifically changed are still applicable under the signed and sealed original contract plans and any prior interim plan changes.

INDIANA
DEPARTMENT OF TRANSPORTATION

R/W FENCING PLAN
LINE "A" STA 855+00 TO STA 870+00

SCALE 1"=50'	SHEET NUMBER FN 2.45
	DESIGNATION 1297885
SURVEY BOOK	DWG NO. SHEET 28A of 40
CONTRACT	PROJECT 1297885

Plotted By: \$USERS\$ 3/7/2018 \$TIMES\$

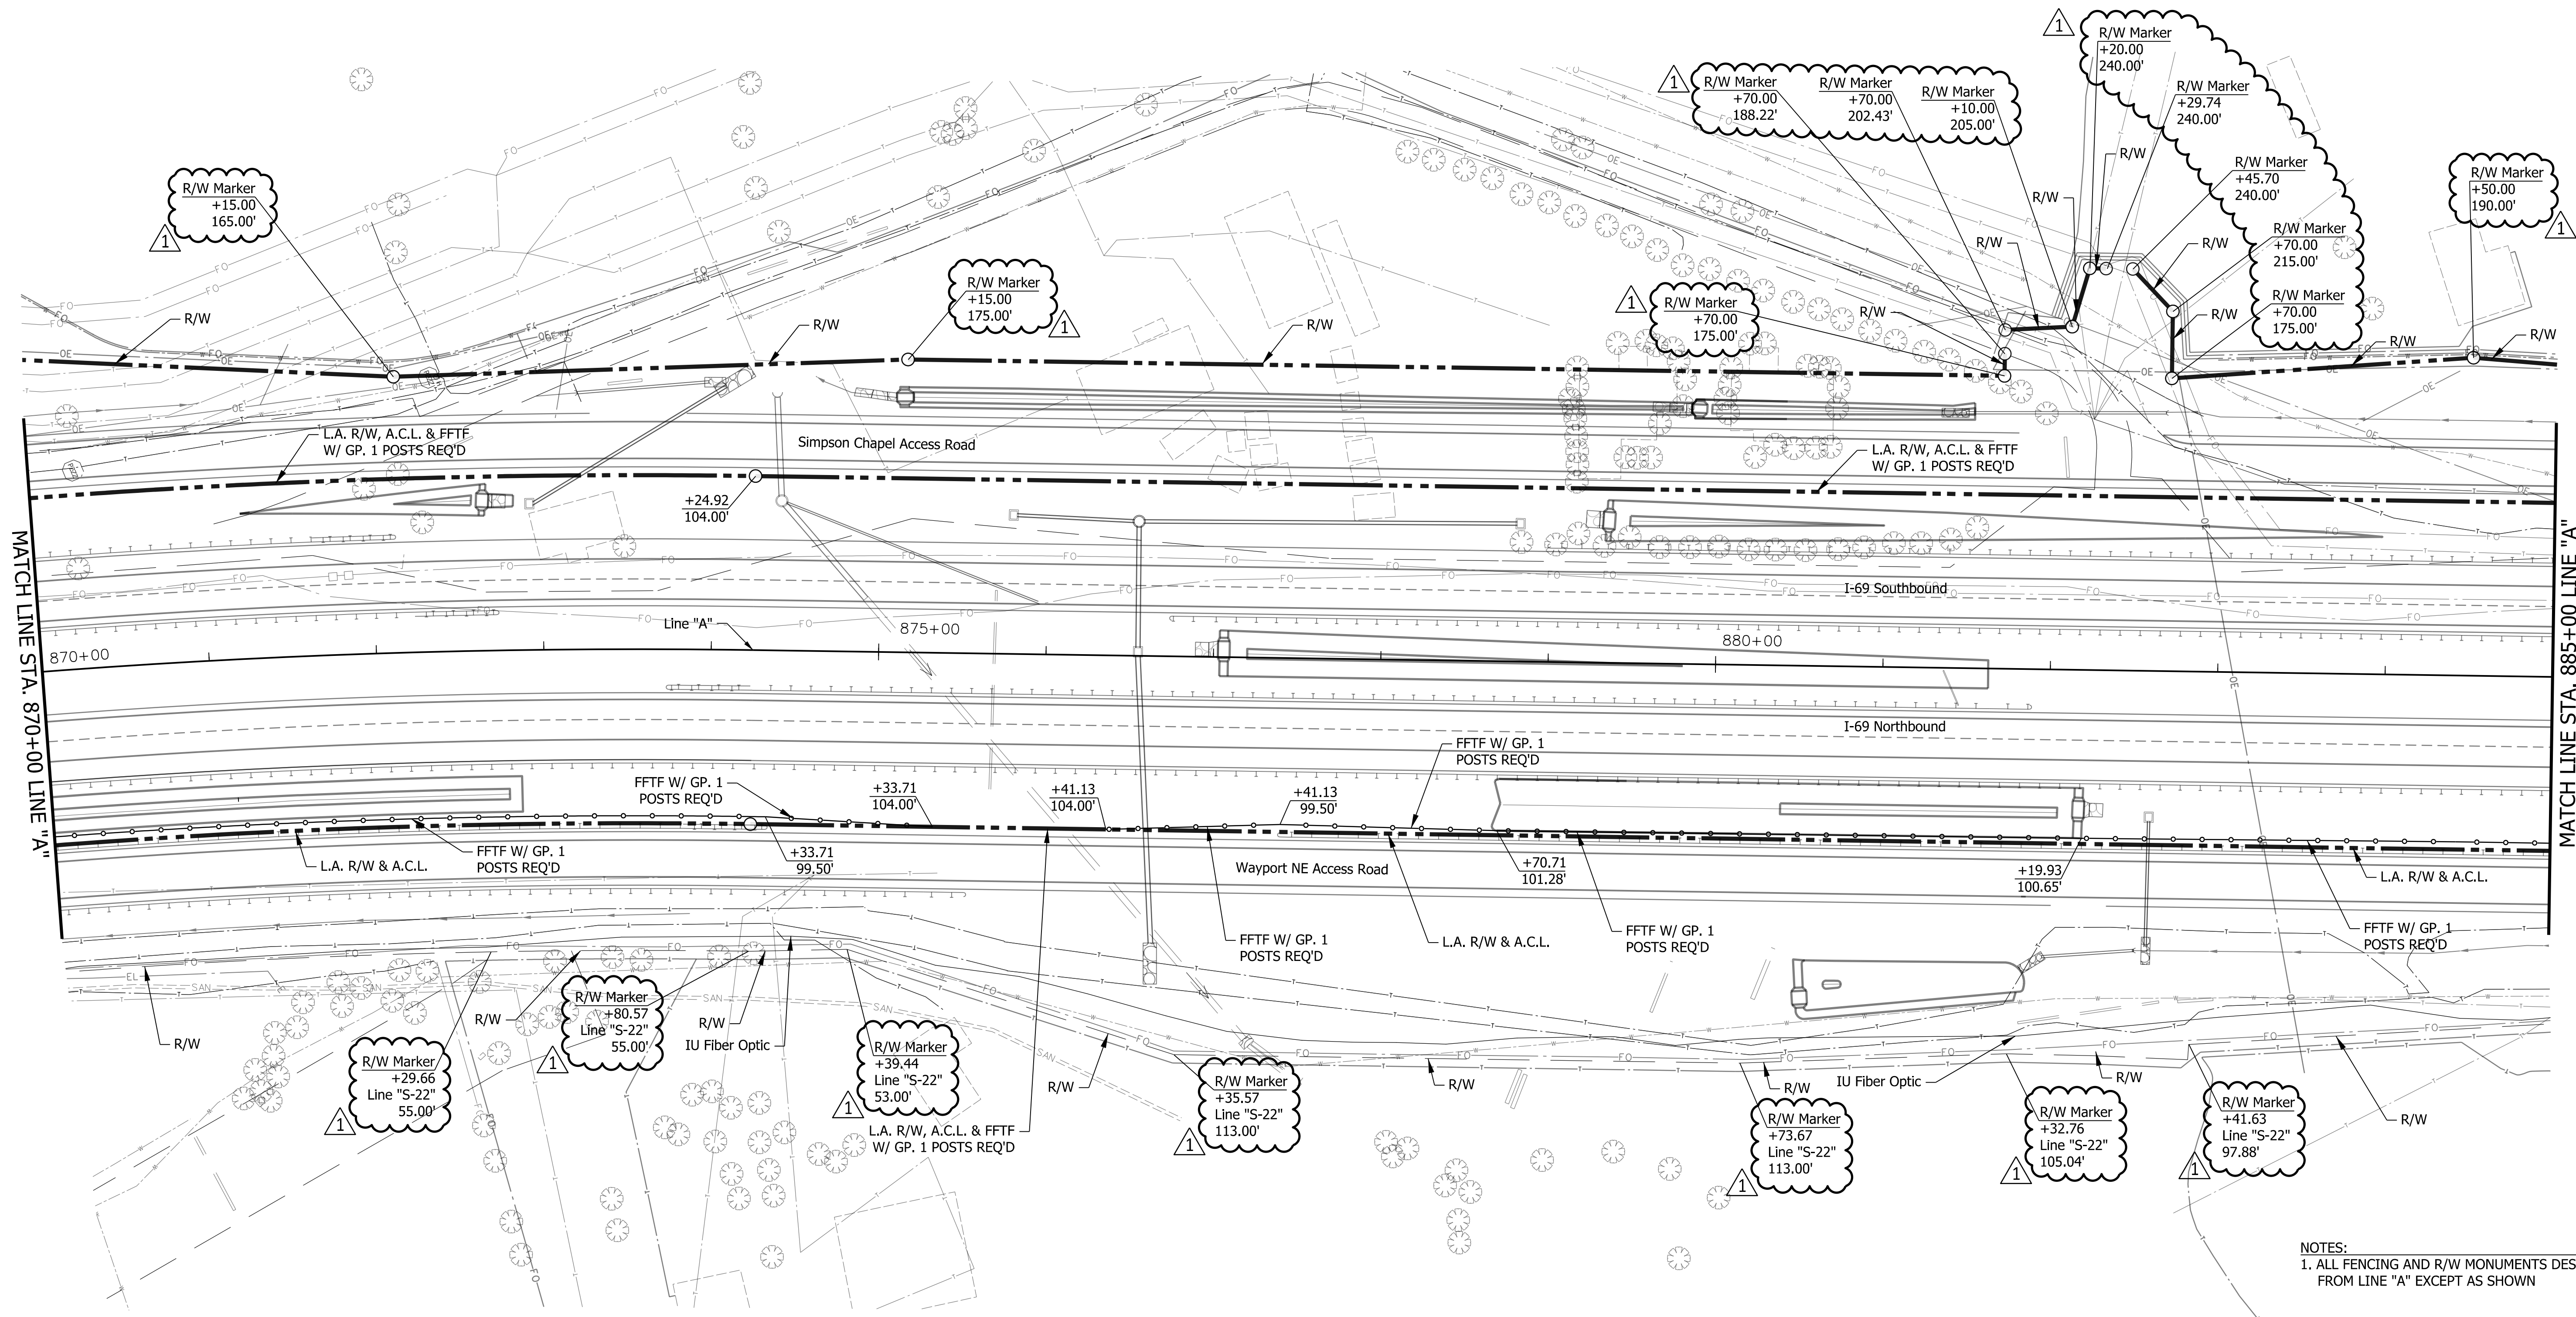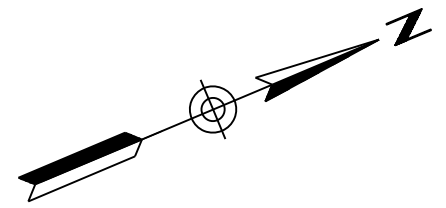


NOTES:
1. ALL FENCING AND R/W MONUMENTS DESCRIBED FROM LINE "A" EXCEPT AS SHOWN

DATE	REVISION
03/12/2018	1 FDC 659 - Level 1 Zone 2 ROW Marker Location Issues

Engineer's Professional Stamp and Seal shall apply only to the portions of plans, specifications, surveys, reports, or other documents specifically identified or described below. Engineer shall not be responsible for any other associated documents.

Revision Number 1

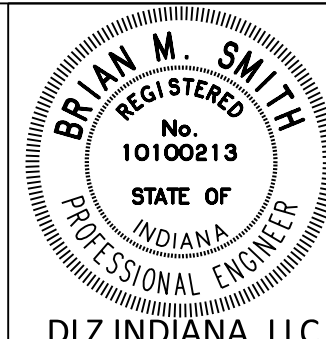

RECOMMENDED FOR APPROVAL	DATE
DESIGNED: S	10/17
CHECKED: PDF	10/17
CHECKED: SMM	10/17

Items not specifically changed are still applicable under the signed and sealed original contract plans and any prior interim plan changes.


INDIANA
DEPARTMENT OF TRANSPORTATION

R/W FENCING PLAN
LINE "A" STA 870+00 TO STA 885+00

SCALE	SHEET NUMBER		
1"=50'	FN 2.46		
	DESIGNATION		
	1297885		
SURVEY BOOK	DWG NO.	SHEET	
		29A	of 40
CONTRACT	PROJECT		
	1297885		

3/9/2018 3:02:03 PM
Plotted By: smcbeeth

Plotted By: \$USERS\$ 3/7/2018 \$TIMES\$

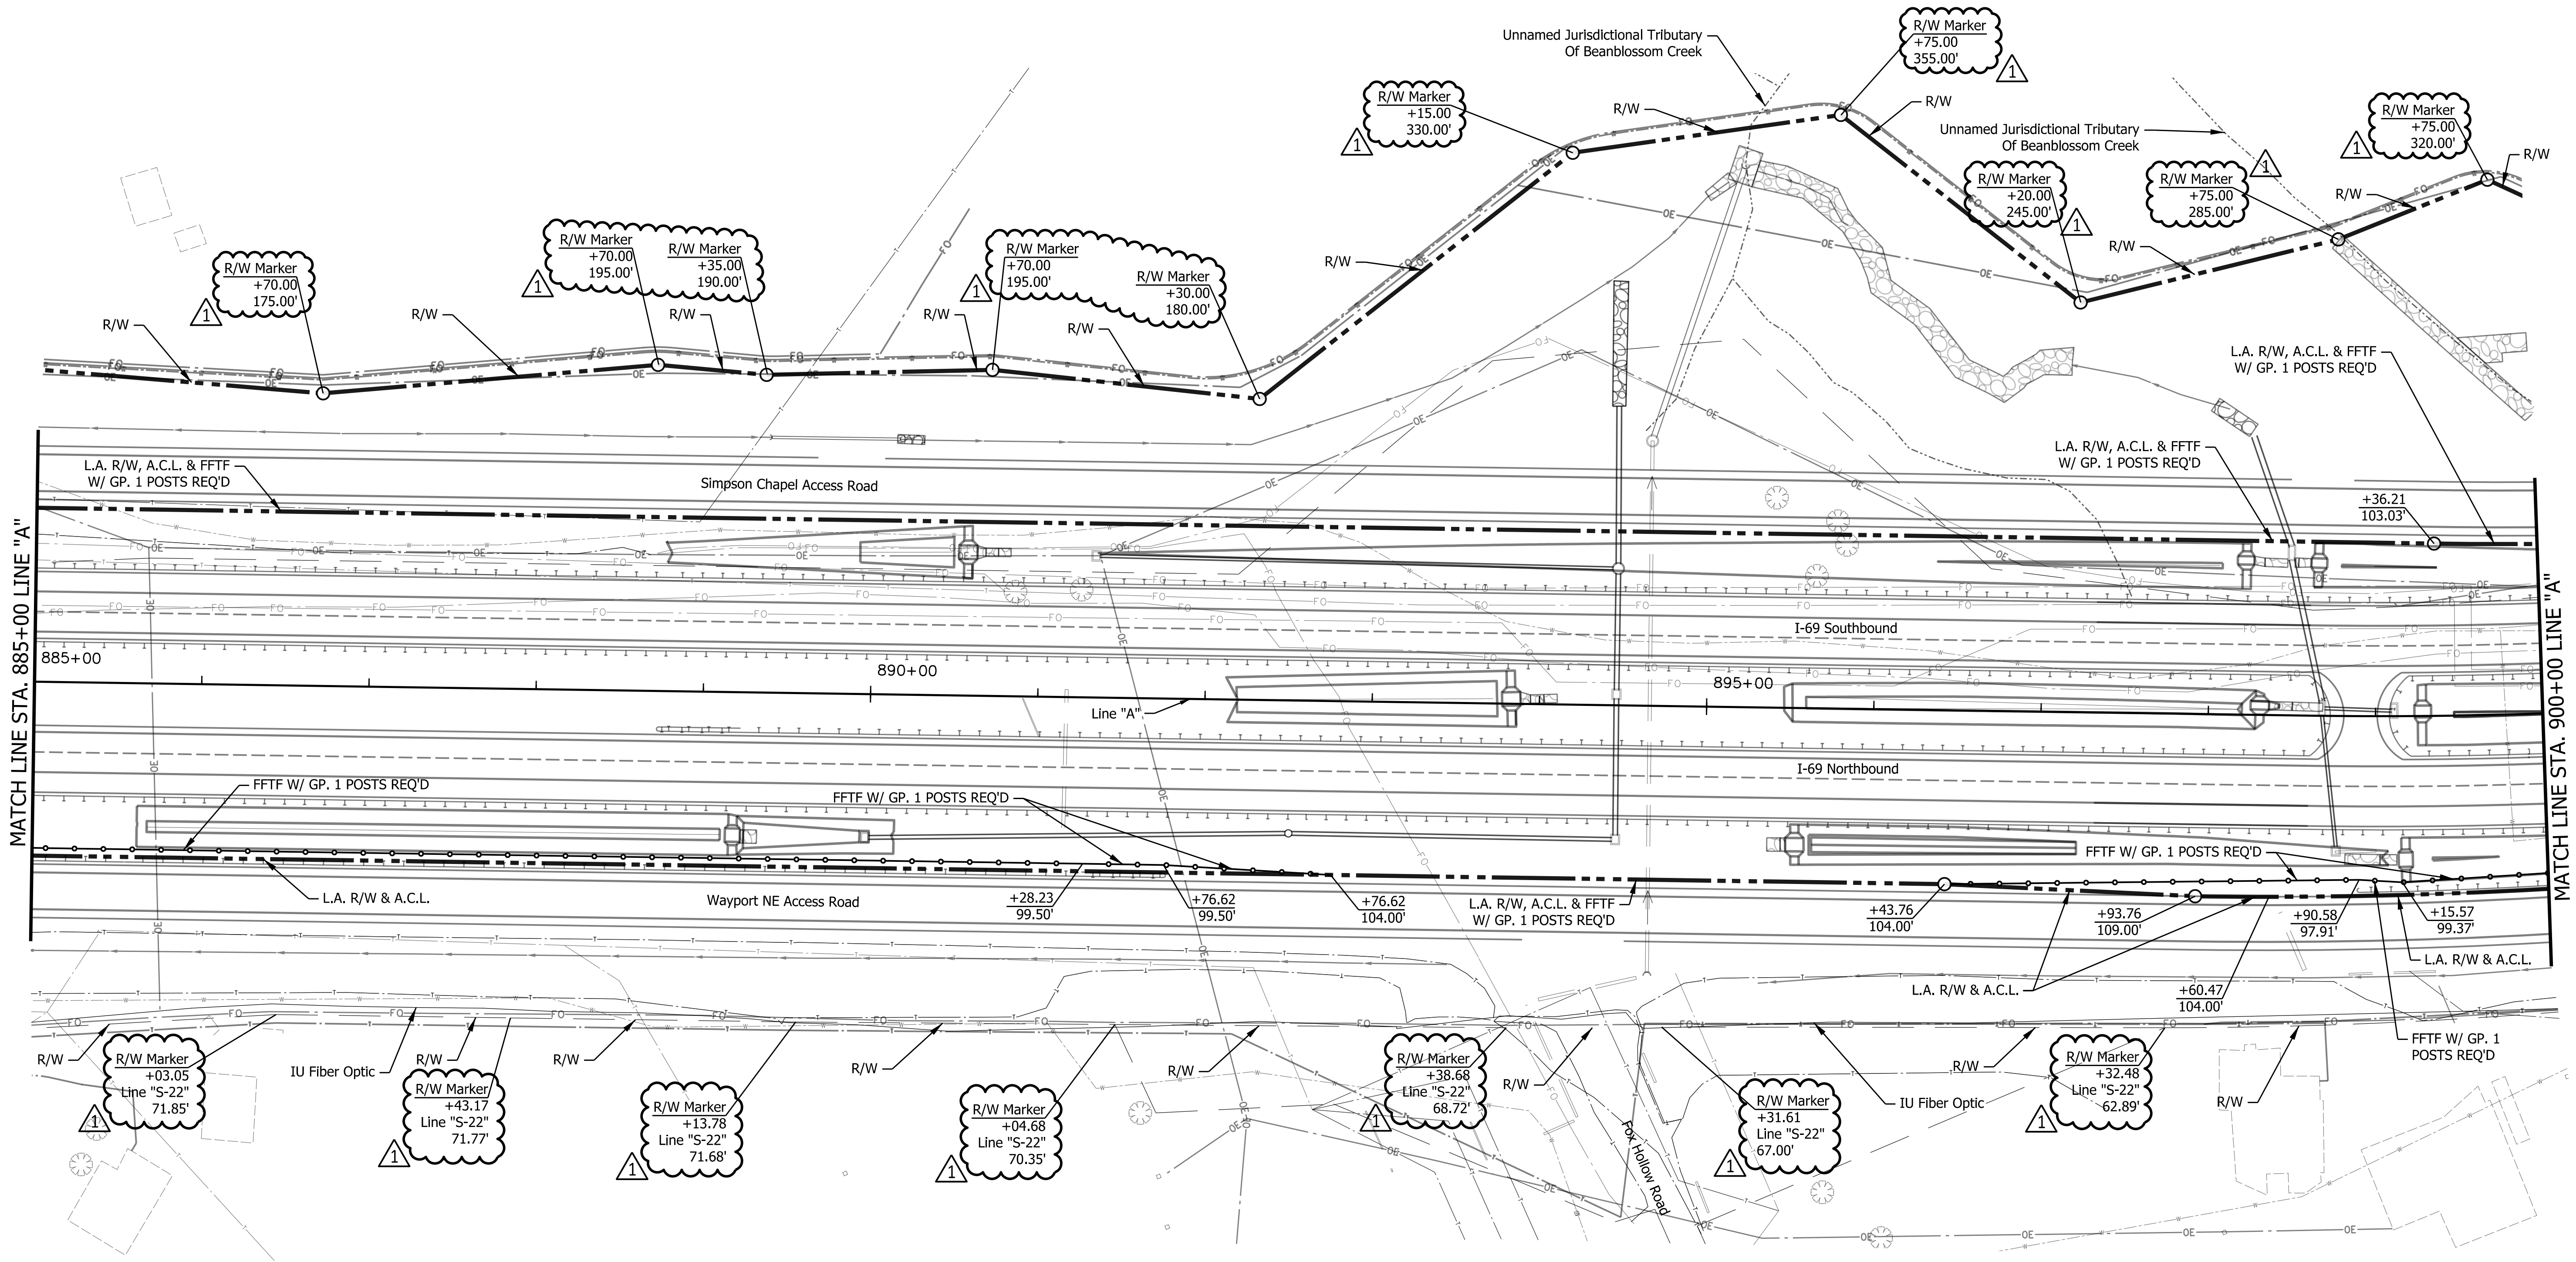

NOTES:
1. ALL FENCING AND R/W MONUMENTS DESCRIBED FROM LINE "A" EXCEPT AS SHOWN

DATE	REVISION
03/12/2018	Δ FDC 659 - Level 1 Zone 2 ROW Marker Location Issues

Engineer's Professional Stamp and Seal shall apply only to the portions of plans, specifications, surveys, reports, or other documents specifically identified or described below. Engineer shall not be responsible for any other associated documents.

Revision Number Δ

Bin m dahl
3/15/2018



RECOMMENDED FOR APPROVAL

DESIGNED: S

CHECKED: PDF

Items not specifically changed are still applicable under the signed and sealed original contract plans and any prior interim plan changes.

DATE

10/17


10/17

INDIANA
DEPARTMENT OF TRANSPORTATION

R/W FENCING PLAN
LINE "A" STA 885+00 TO STA 900+00

SCALE	SHEET NUMBER		
1"=50'	FN 2.47		
	DESIGNATION		
	1297885		
RVEY BOOK	DWG NO.	SHEET	
		30A	of 40
CONTRACT	PROJECT		
	1297885		

3/9/2018 3:46:14 PM
Plotted By: smcblth

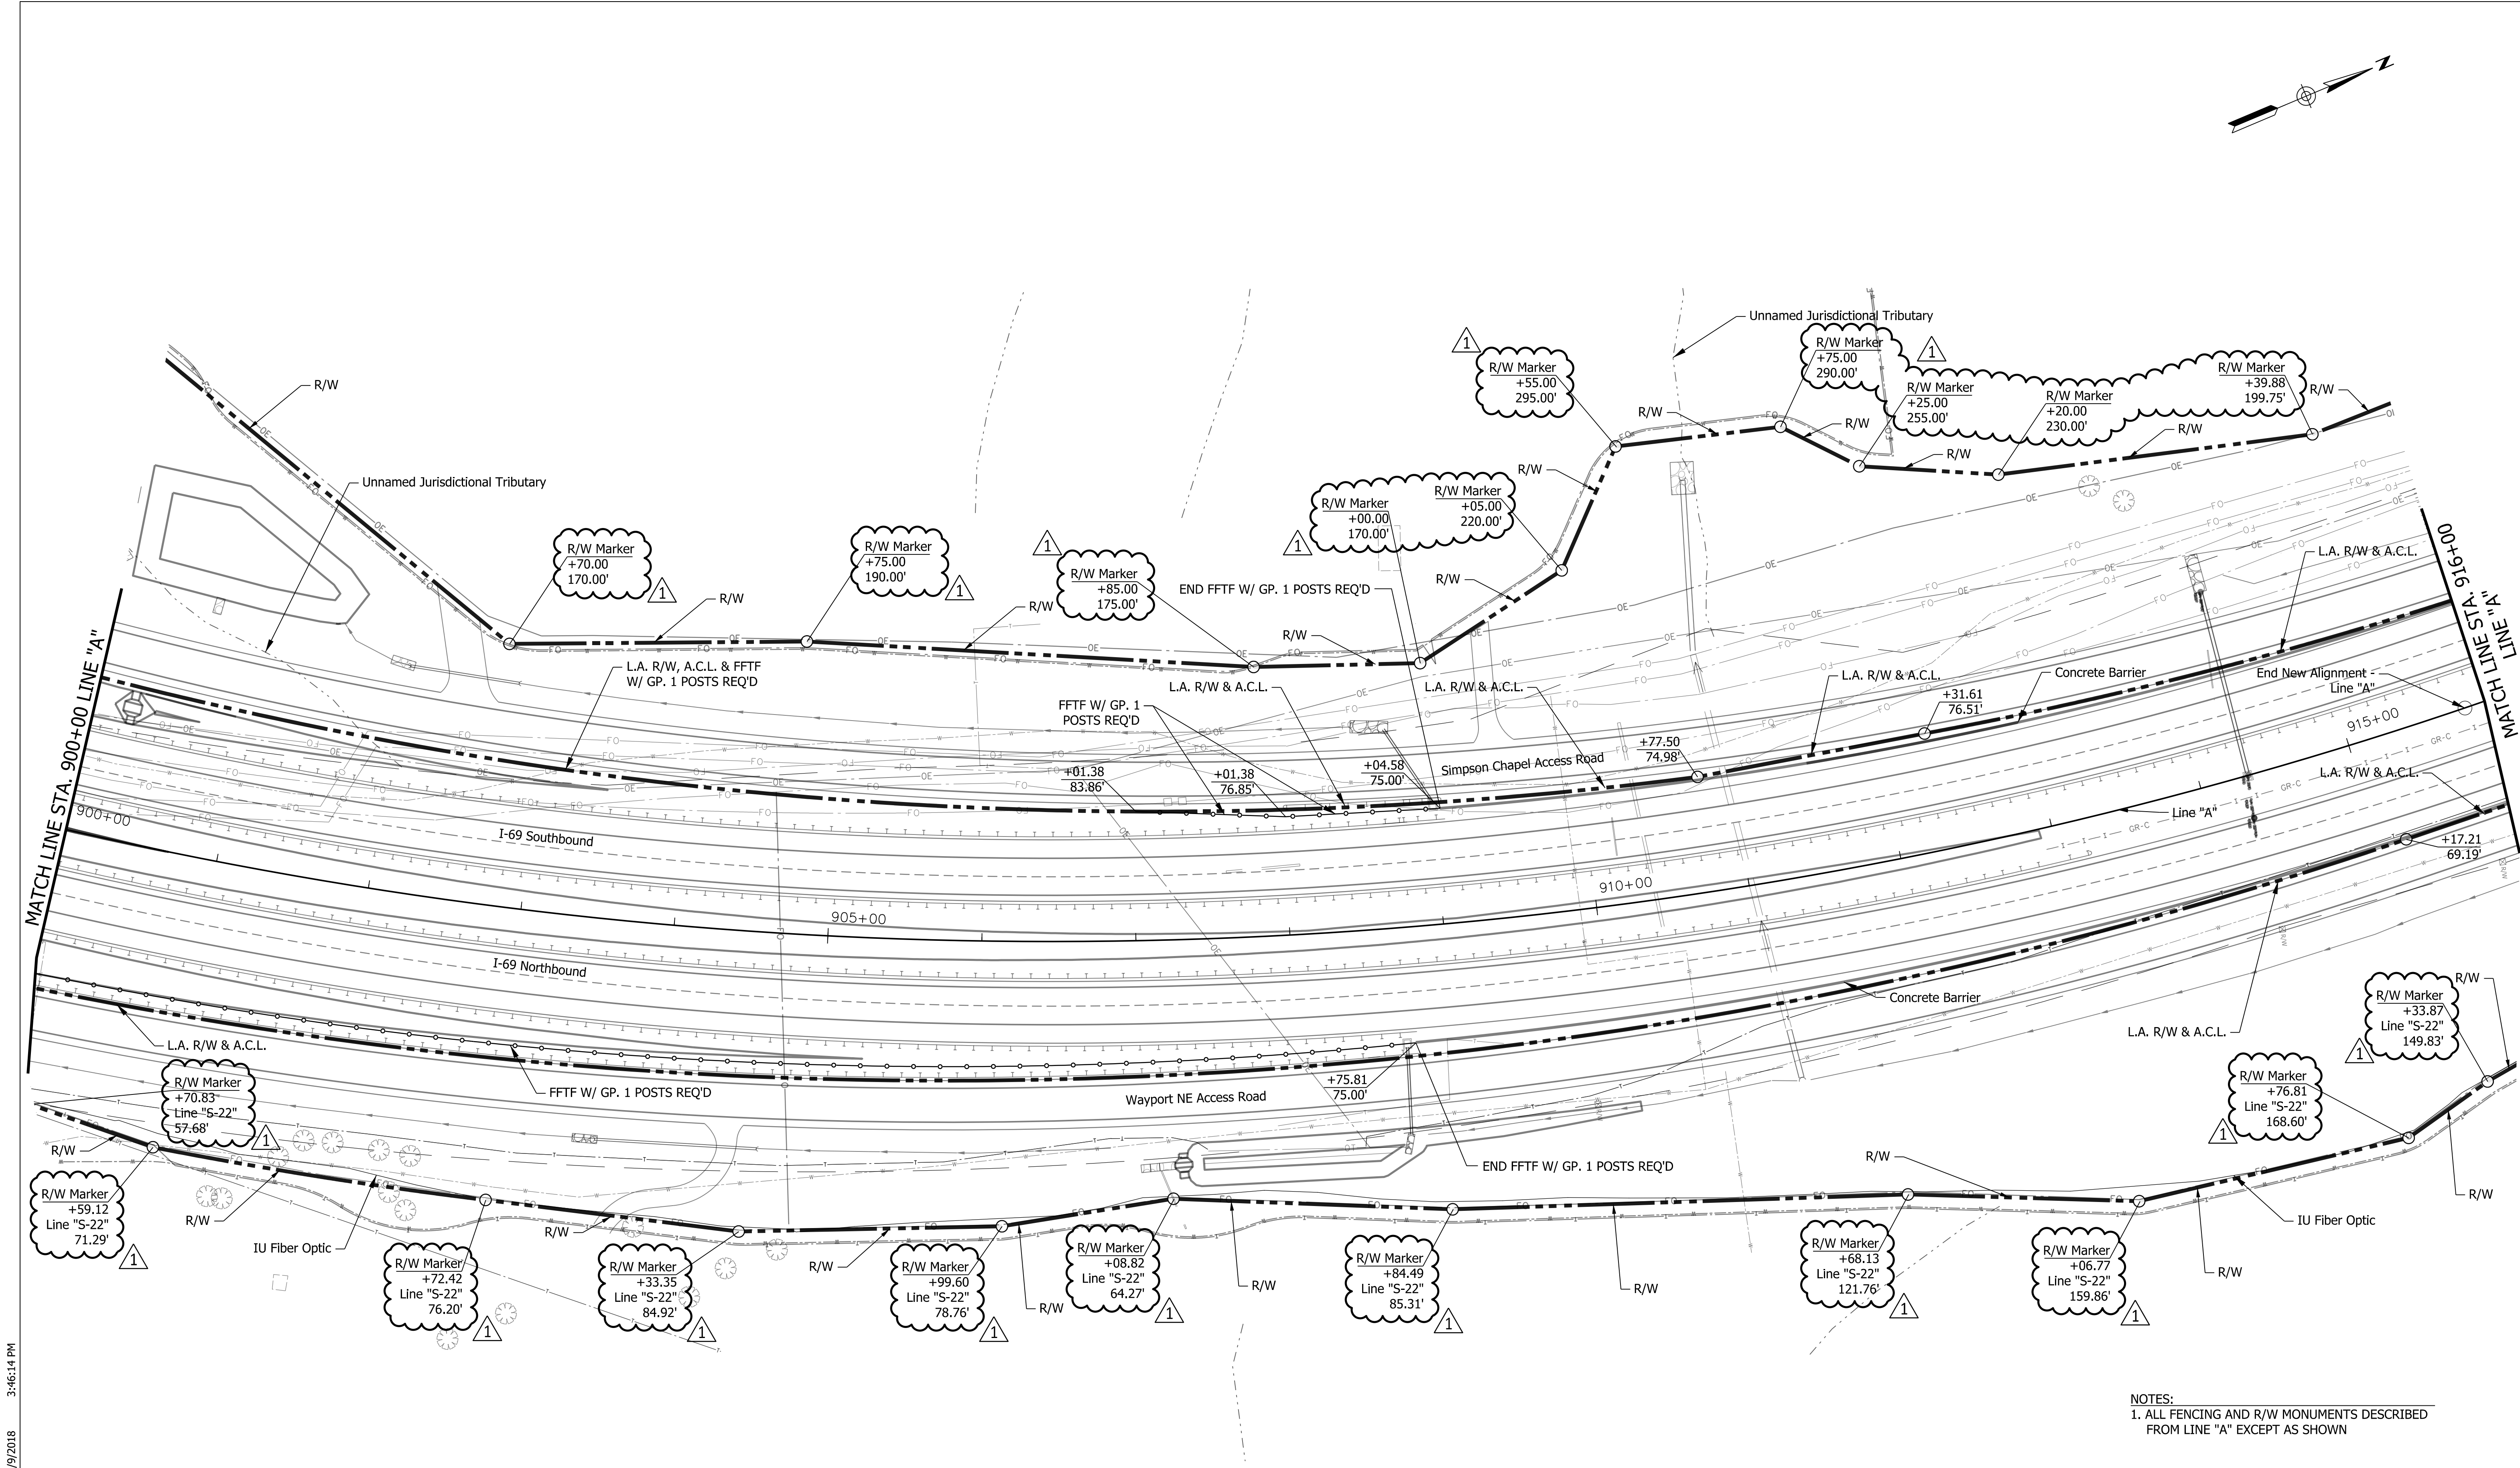


NOTES:
1. ALL FENCING AND R/W MONUMENTS DESCRIBED FROM LINE "A" EXCEPT AS SHOWN

DATE	REVISION
03/12/2018	△ FDC 659 - Level 1 Zone 2 ROW Marker Location Issues

Engineer's Professional Stamp and Seal shall apply only to the portions of plans, specifications, surveys, reports, or other documents specifically identified or described below. Engineer shall not be responsible for any other associated documents.

Revision Number **△**

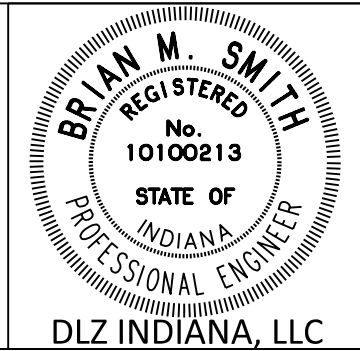

RECOMMENDED FOR APPROVAL	DATE
DESIGNED: S	10/17
CHECKED: PDF	10/17
CHECKED: SMM	10/17


Items not specifically changed are still applicable under the signed and sealed original contract plans and any prior interim plan changes.

INDIANA
DEPARTMENT OF TRANSPORTATION

R/W FENCING PLAN
LINE "A" STA 900+00 TO STA 916+00

SCALE	SHEET NUMBER	
1"=50'	FN 2.48	
	DESIGNATION	
	1297885	
SURVEY BOOK	DWG NO.	SHEET
		31A of 40
CONTRACT	PROJECT	
	1297885	

10/23/2017 11:21:33 AM
Plotted By: smcbeth

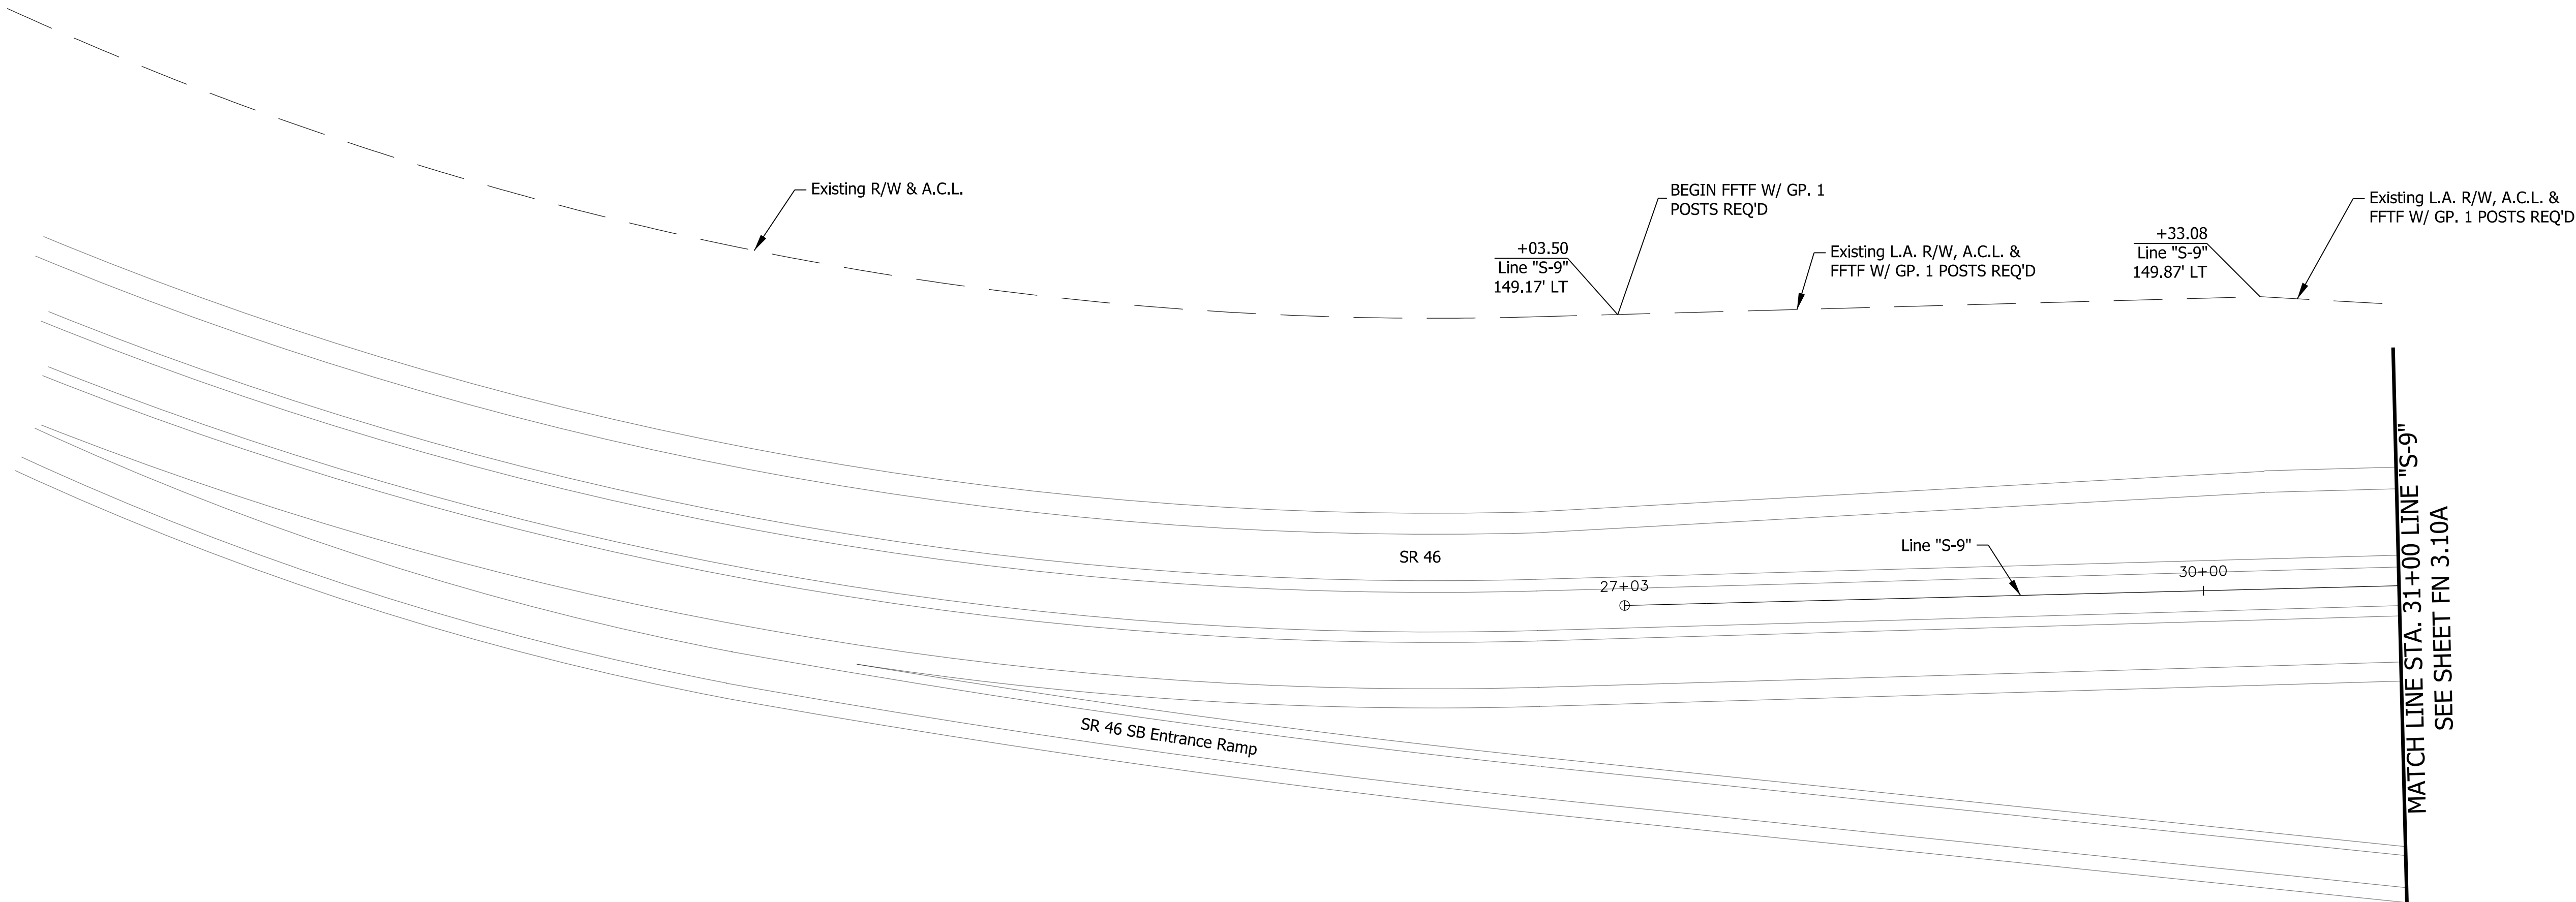

NOTES:
1. ALL FENCING & R/W MONUMENTS DESCRIBED FROM LINE "A" EXCEPT AS SHOWN

DATE	REVISION




RECOMMENDED FOR APPROVAL	<i>Brian M. Smith</i>	10-24-2017
	DESIGN ENGINEER	DATE
DESIGNED: AMH 03/17	DRAWN: AMH 03/17	
CHECKED: _____	CHECKED: _____	

INDIANA DEPARTMENT OF TRANSPORTATION
R/W FENCING PLAN LINE "S-9" MATCH LINE STA 31+00

SCALE	SHEET NUMBER	
1"=50'	FN 3.10A-1	
	DESIGNATION	
	1297885	
SURVEY BOOK	DWG NO.	SHEET
		32 of 40
CONTRACT	PROJECT	
	1297885	

10/23/2017 11:22:24 AM
Plotted By: smcbeth

MATCH LINE STA. 31+00 LINE "S-9"
SEE SHEET FN 3.10A-1

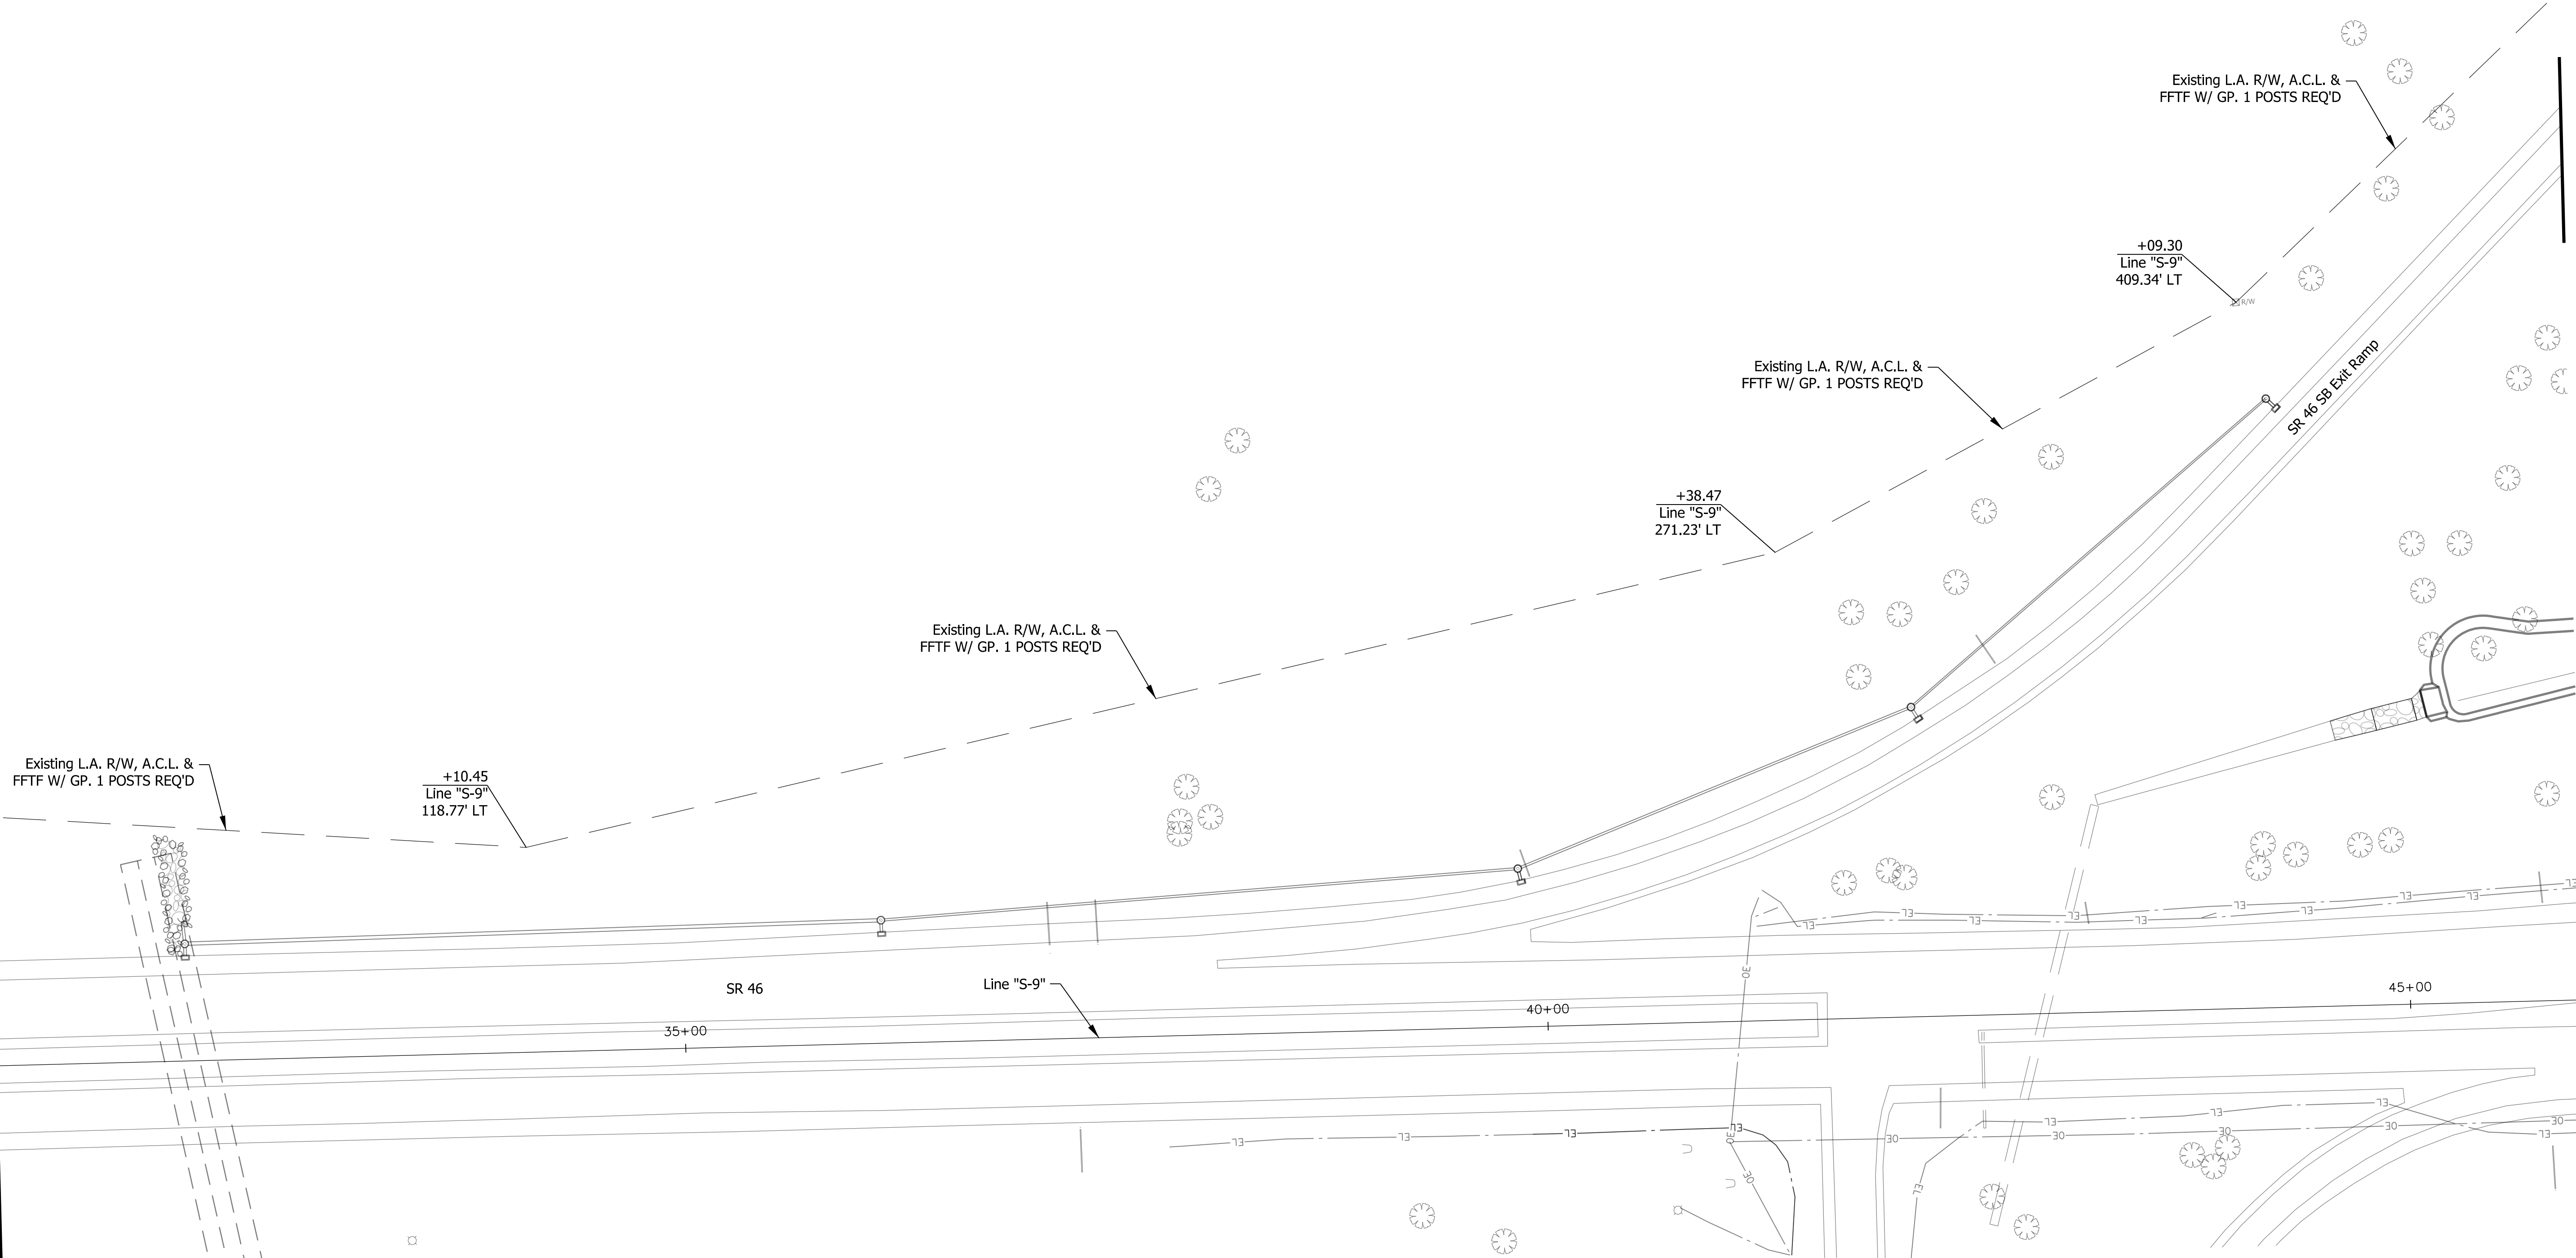

NOTES:
1. ALL FENCING AND R/W MONUMENTS DESCRIBED FROM LINE "A" EXCEPT AS SHOWN

DATE	REVISION




RECOMMENDED FOR APPROVAL	<i>Brian M. Smith</i>	10-24-2017
DESIGNED:	AMH	03/17
CHECKED:		
DRAWN:	AMH	03/17
CHECKED:		

INDIANA DEPARTMENT OF TRANSPORTATION
R/W FENCING PLAN LINE "S-9" STA 31+00 TO STA 46+00

SCALE	SHEET NUMBER	
1"=50'	FN 3.10A	
	DESIGNATION	
	1297885	
SURVEY BOOK	DWG NO.	SHEET
		33 of 40
CONTRACT	PROJECT	
	1297885	

MATCH LINE STA. 54+00 LINE "S-9" SEE SHEET FN 2.21A

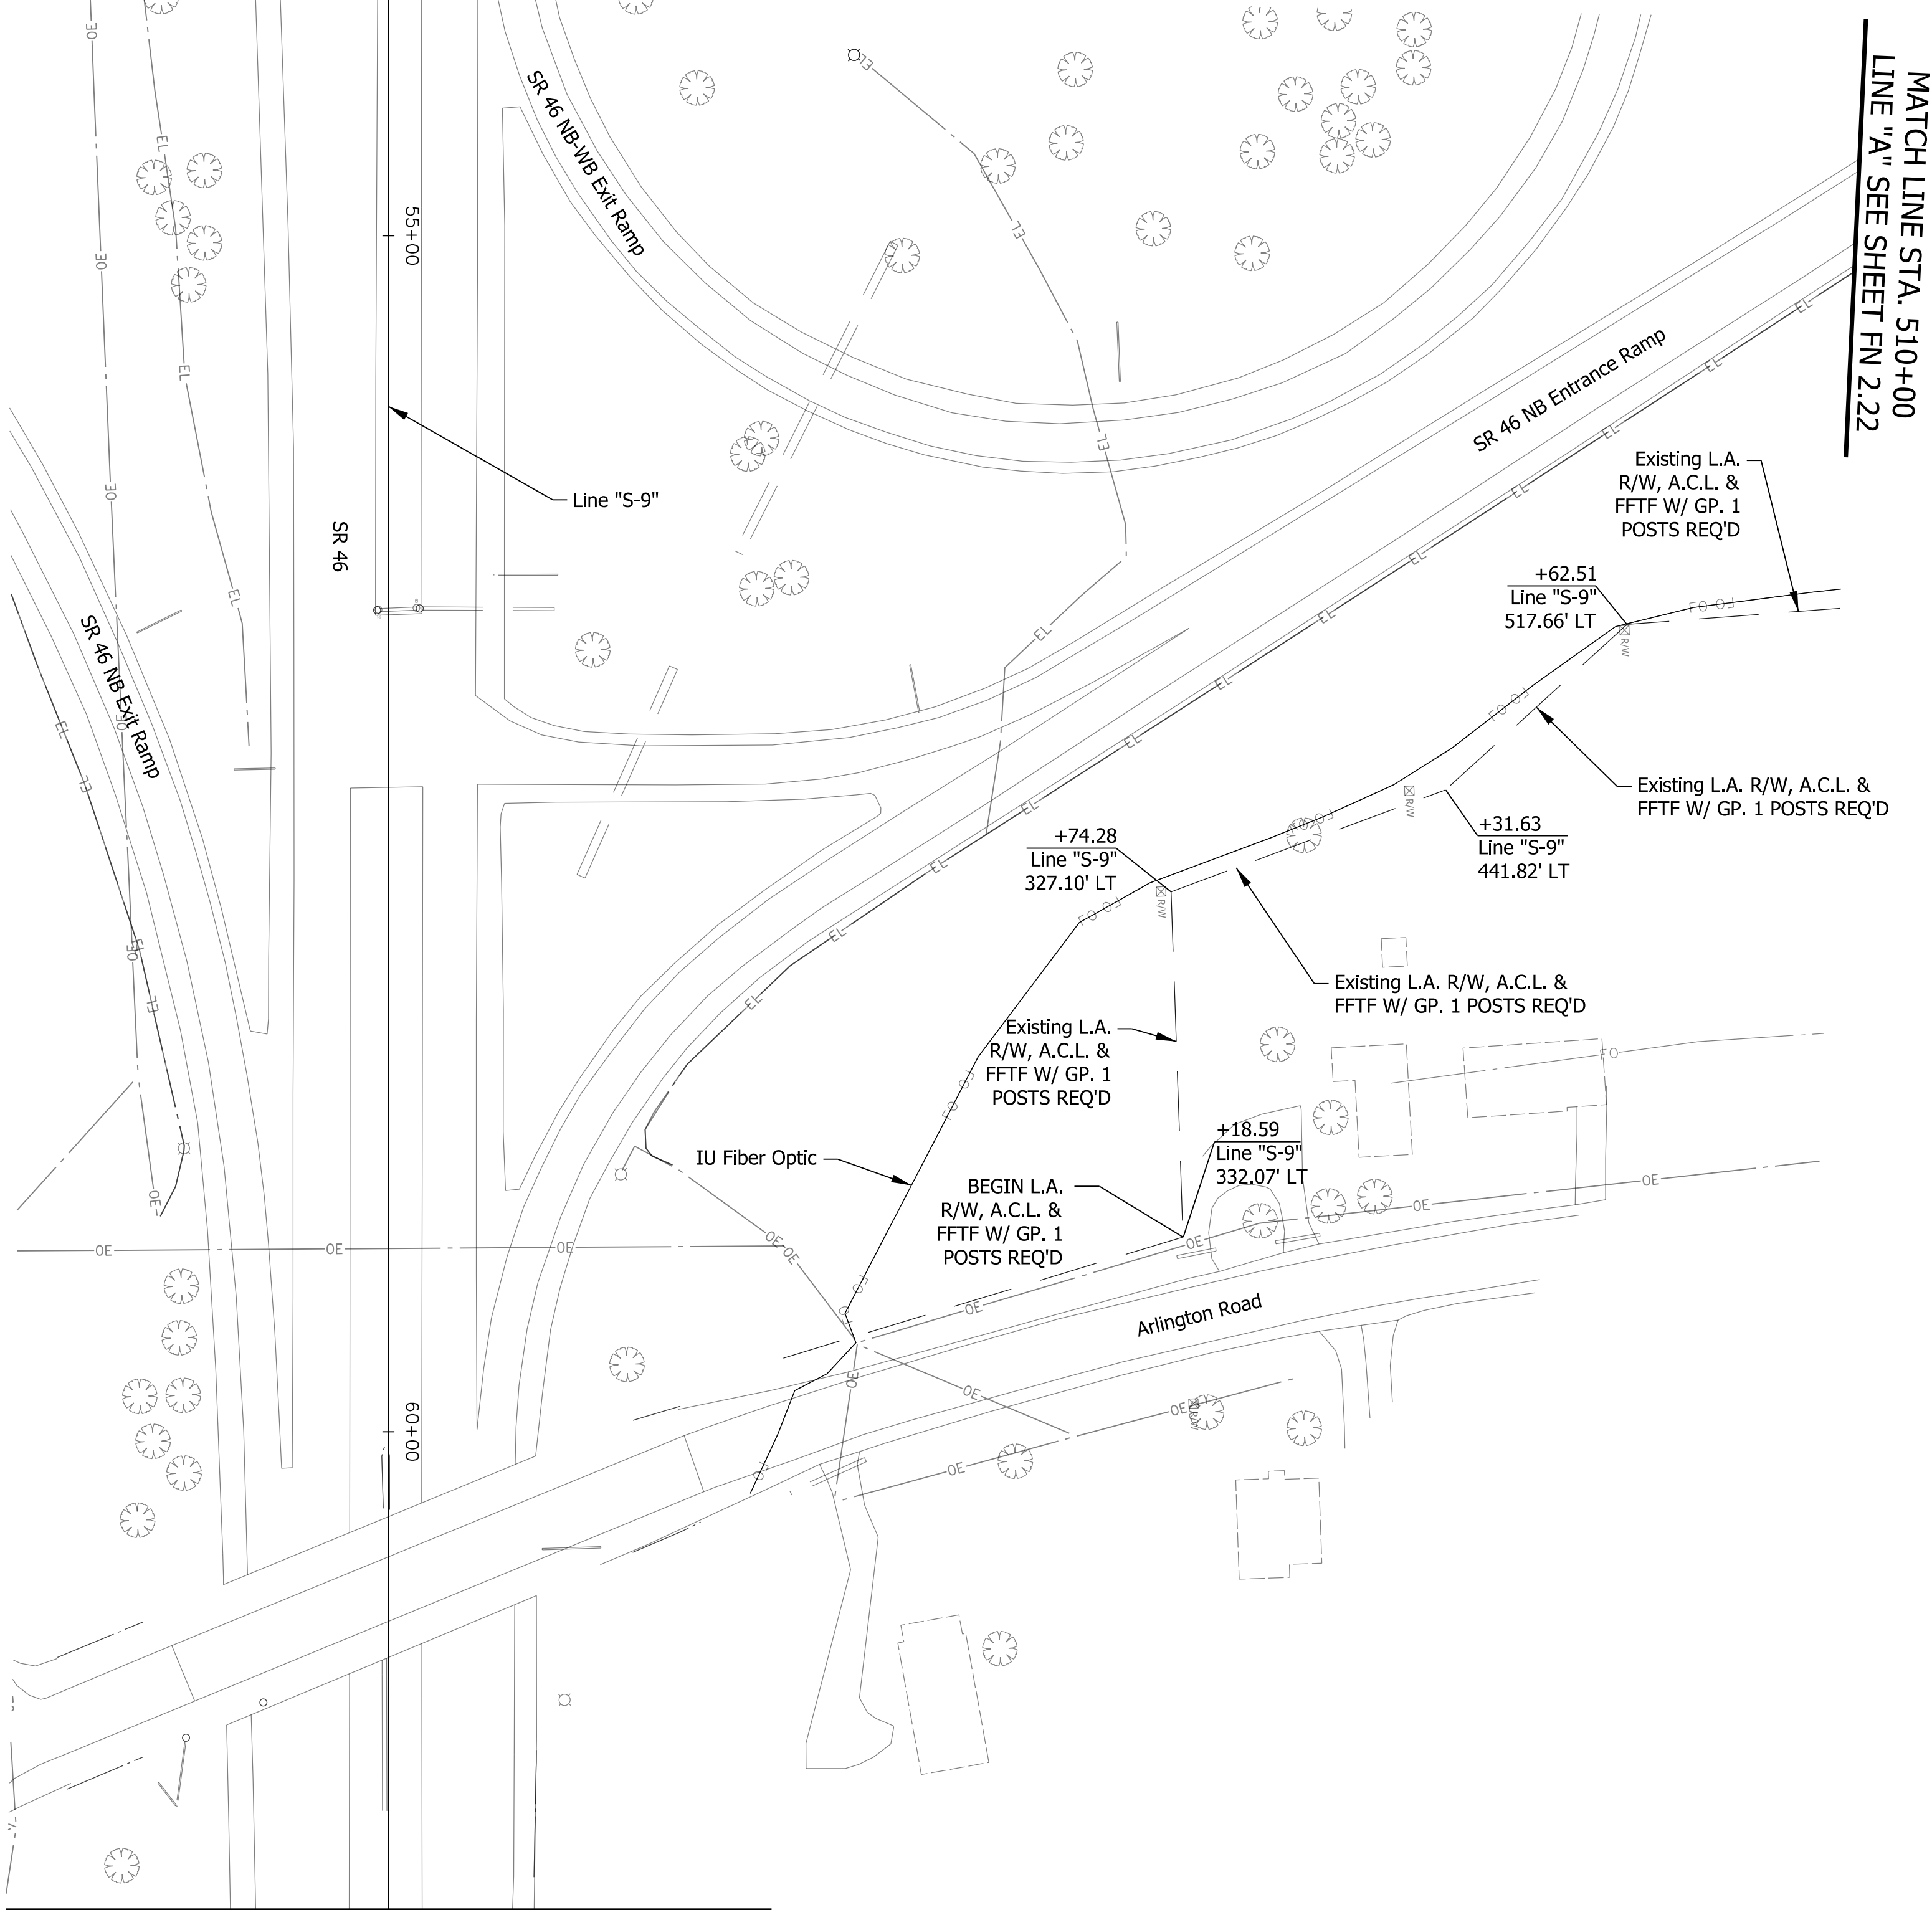

MATCH LINE STA. 62+00 LINE "S-9"

- NOTES:
1. ALL FENCING AND R/W MONUMENTS DESCRIBED FROM LINE "A" EXCEPT AS SHOWN
 2. CONTRACTOR SHALL VERIFY LOCATION OF THE IU FIBER OPTIC UTILITY PRIOR TO THE INSTALLATION OF FENCE

12/5/2017 5:07:12 PM Plotted By: smc Beth



DATE	REVISION



RECOMMENDED FOR APPROVAL	<i>Brian M. Smith</i>	12/12/2017
	DESIGN ENGINEER	DATE
DESIGNED: SMM	10/17	DRAWN: DPH 10/17
CHECKED: PDF	10/17	CHECKED: SMM 10/17

INDIANA DEPARTMENT OF TRANSPORTATION
R/W FENCING PLAN LINE "S-9" STA 54+00 TO STA 62+00

SCALE	SHEET NUMBER	
1"=50'	FN 3.11A	
	DESIGNATION	
	1297885	
SURVEY BOOK	DWG NO.	SHEET
		34 of 40
CONTRACT	PROJECT	
	1297885	

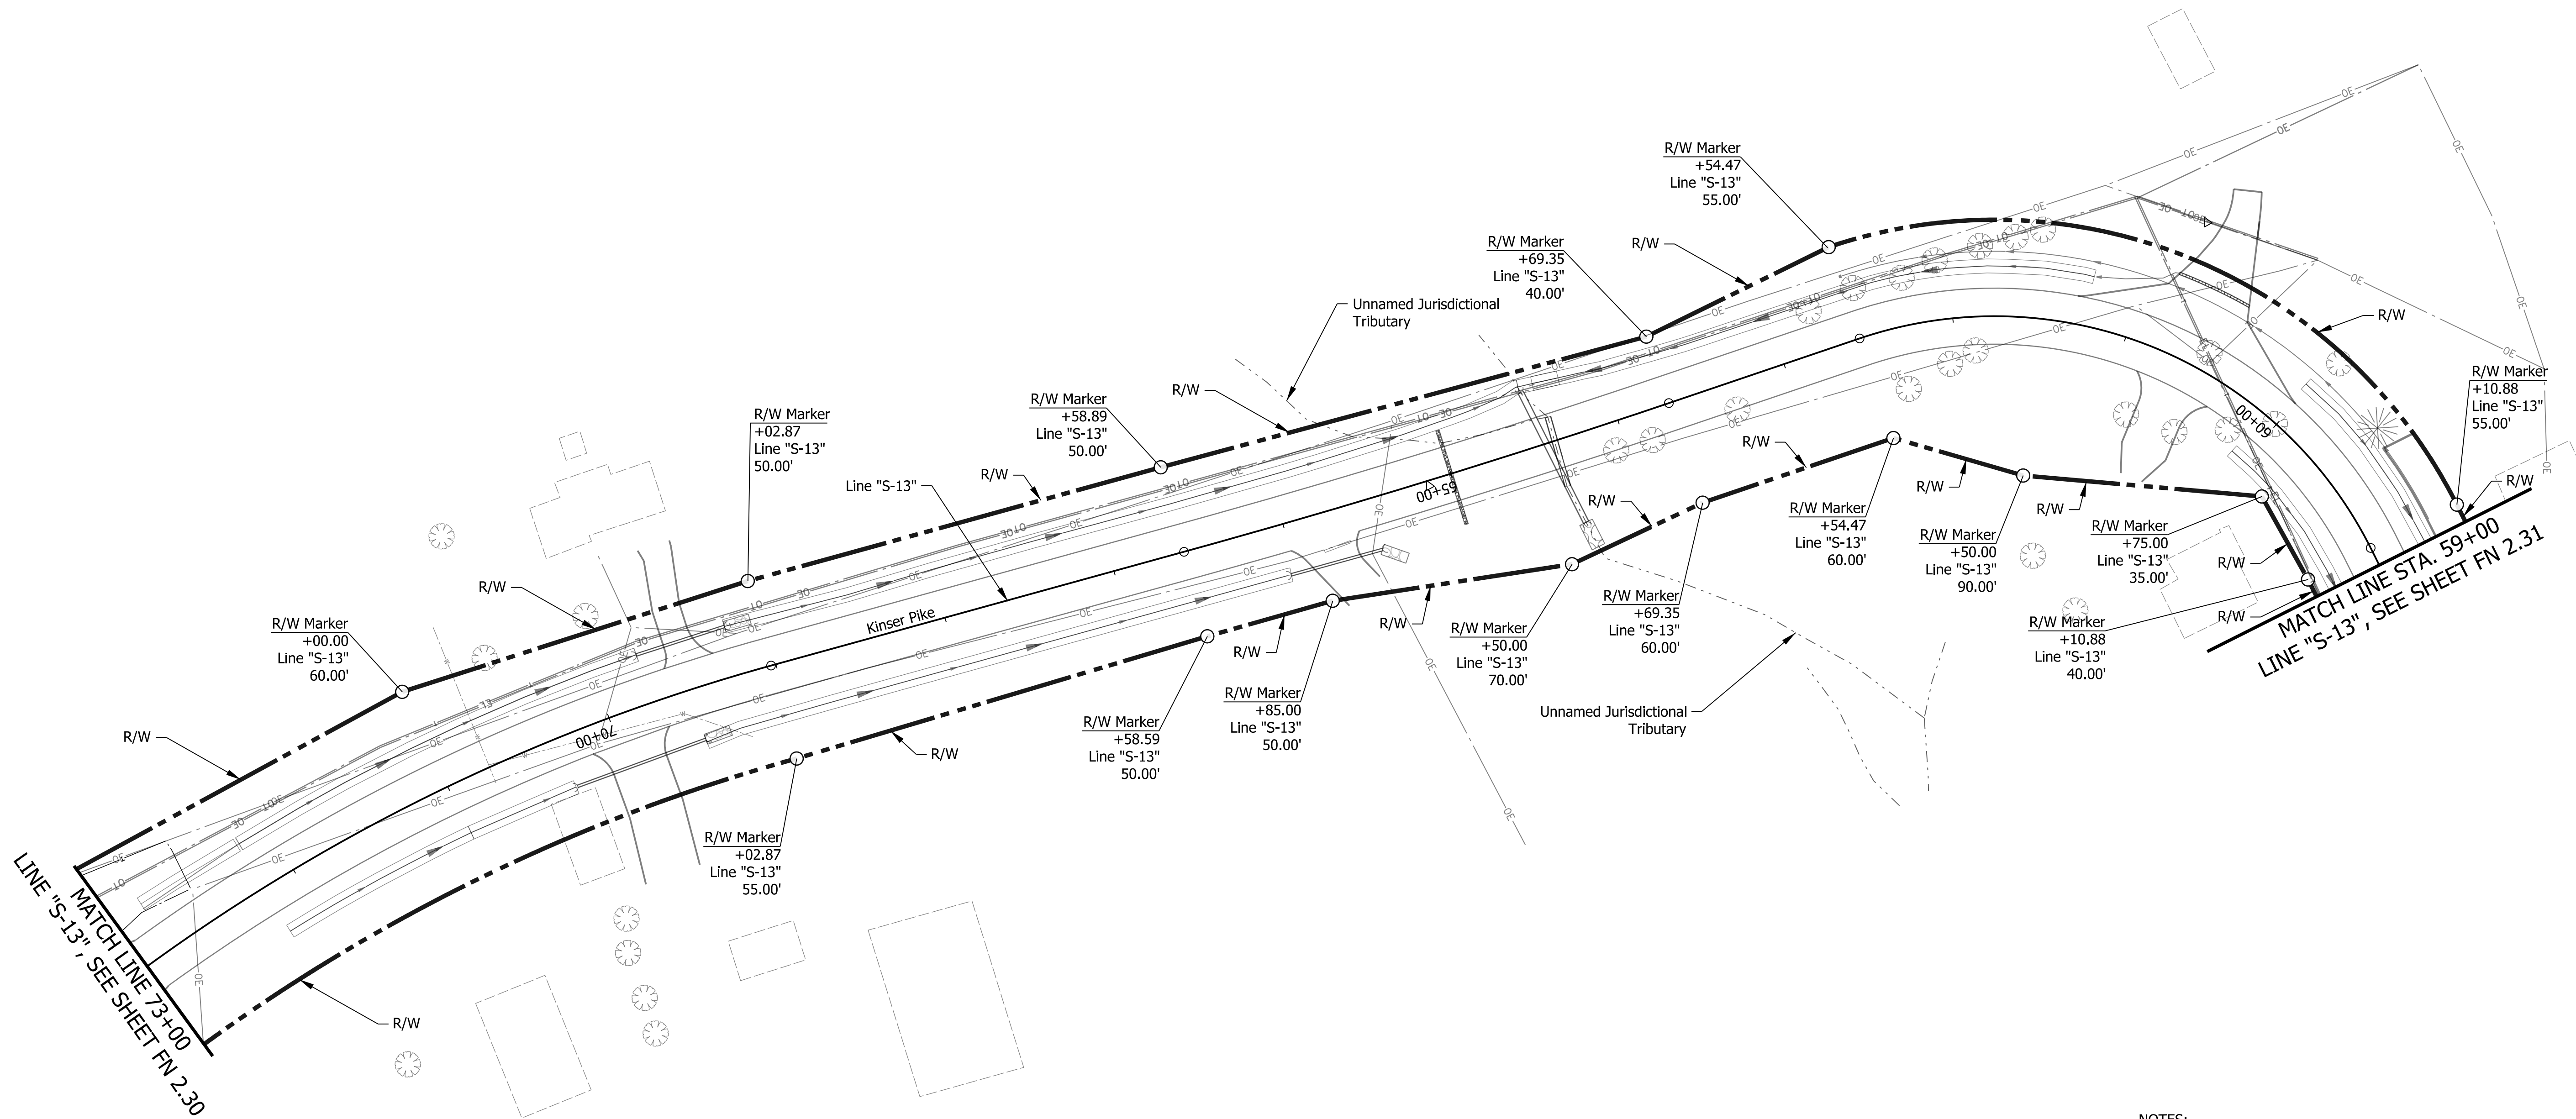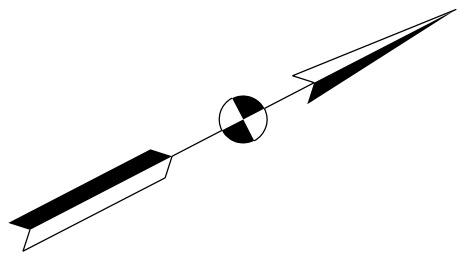

- NOTES:
- ALL FENCING AND R/W MONUMENTS DESCRIBED FROM LINE "S-13" EXCEPT AS SHOWN

10/23/2017 11:35:02 AM
Plotted By: smcblth



DATE	REVISION



RECOMMENDED FOR APPROVAL	<i>Brian M. Smith</i>	10-24-2017
	DESIGN ENGINEER	DATE
DESIGNED: AMH 03/17	DRAWN: AMH 03/17	
CHECKED: _____	CHECKED: _____	

INDIANA DEPARTMENT OF TRANSPORTATION
R/W FENCING PLAN LINE "S-13" STA 59+00 TO STA 73+00

SCALE	SHEET NUMBER	
1"=50'	FN 3.12	
	DESIGNATION	
	1297885	
SURVEY BOOK	DWG NO.	SHEET
		35 of 40
CONTRACT	PROJECT	
	1297885	

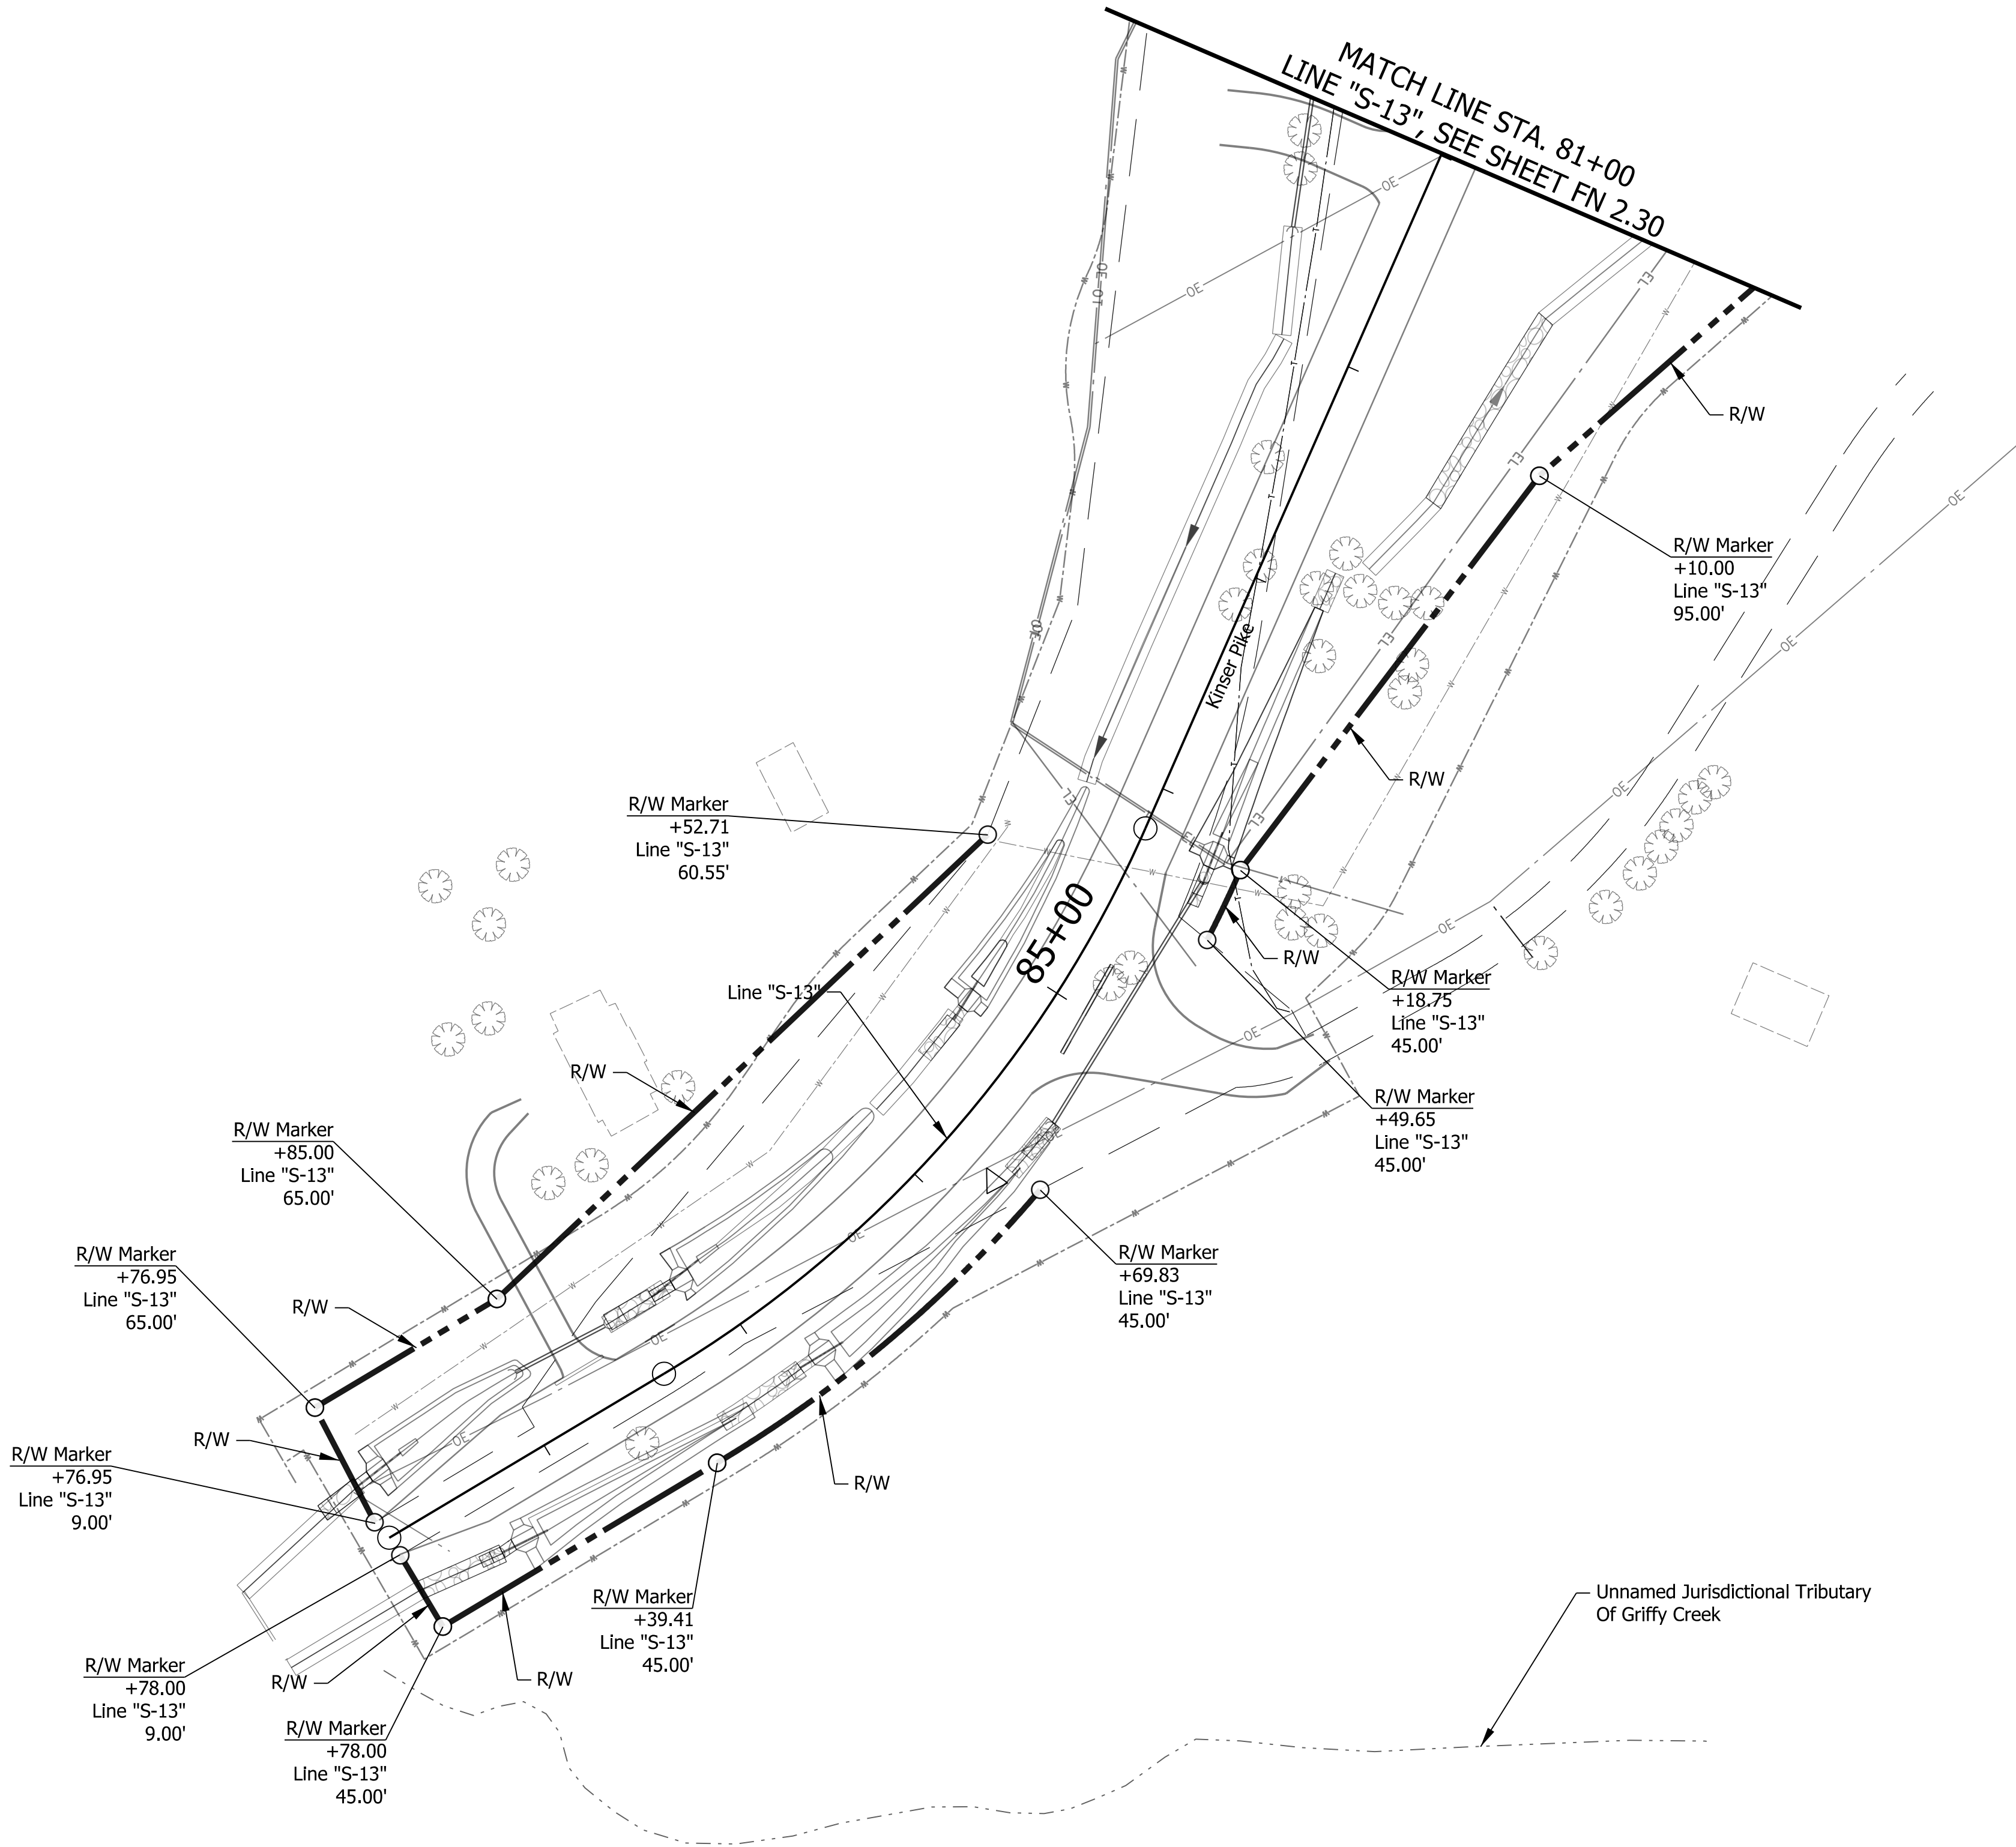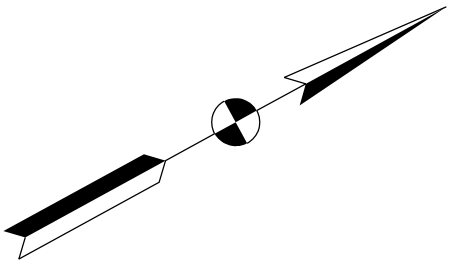

NOTES:
1. ALL FENCING AND R/W MONUMENTS DESCRIBED FROM LINE "S-13" EXCEPT AS SHOWN

12/5/2017 5:10:07 PM
Plotted By: smc Beth

DATE	REVISION



RECOMMENDED FOR APPROVAL	<i>Brian M. Smith</i>	12/12/2017
	DESIGN ENGINEER	DATE
DESIGNED: SMM	10/17	DRAWN: DPH 10/17
CHECKED: PDF	10/17	CHECKED: SMM 10/17

INDIANA DEPARTMENT OF TRANSPORTATION
R/W FENCING PLAN LINE "S-13" STA 81+00 TO STA 89+00

SCALE	SHEET NUMBER	
1"=50'	FN 3.13	
	DESIGNATION	
	1297885	
SURVEY BOOK	DWG NO.	SHEET
		36 of 40
CONTRACT	PROJECT	
	1297885	

8/16/2018 1:53:22 PM
Plotted By: tyong

DATE	REVISION
06/26/2018	<div><div></div>FDC 780 - Level 1 Wildlife Fence in Zone 2</div>

Engineer's Professional Stamp and Seal shall apply only to the portions of plans, specifications, surveys, reports, or other documents specifically identified or described below. Engineer shall not be responsible for any other associated documents.

Revision Number

2

BRIAN M. SMITH

REGISTERED

No. 10100213

STATE OF INDIANA

PROFESSIONAL ENGINEER

6/26/2018

DLZ INDIANA, LLC



RECOMMENDED FOR APPROVAL	DATE
<div>Items not specifically changed are still applicable under the signed and sealed original contract plans and any prior interim plan changes.</div>	17
DESIGNED: SMM	17
CHECKED: PDF 10/17	CHECKED: SMM 10/17

INDIANA
DEPARTMENT OF TRANSPORTATION

R/W FENCING PLAN
LINE "S-15" STA 126+00 TO STA 130+00

SCALE 1"=50'	SHEET NUMBER FN 3.14 DESIGNATION 1297885
SURVEY BOOK	DWG NO. 37A of 40
CONTRACT	PROJECT 1297885

- NOTES:
- ALL FENCING AND R/W MONUMENTS DESCRIBED FROM LINE "A" EXCEPT AS SHOWN
 - 96" CLTF MAY BE SUBSTITUTED FOR WILDLIFE FENCE
 - ACCESS GATES SHALL BE IN ACCORDANCE WITH STD. DWG. NO. E 603-CLTF-03

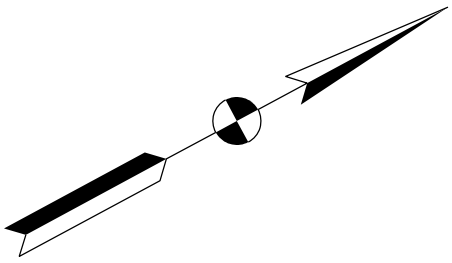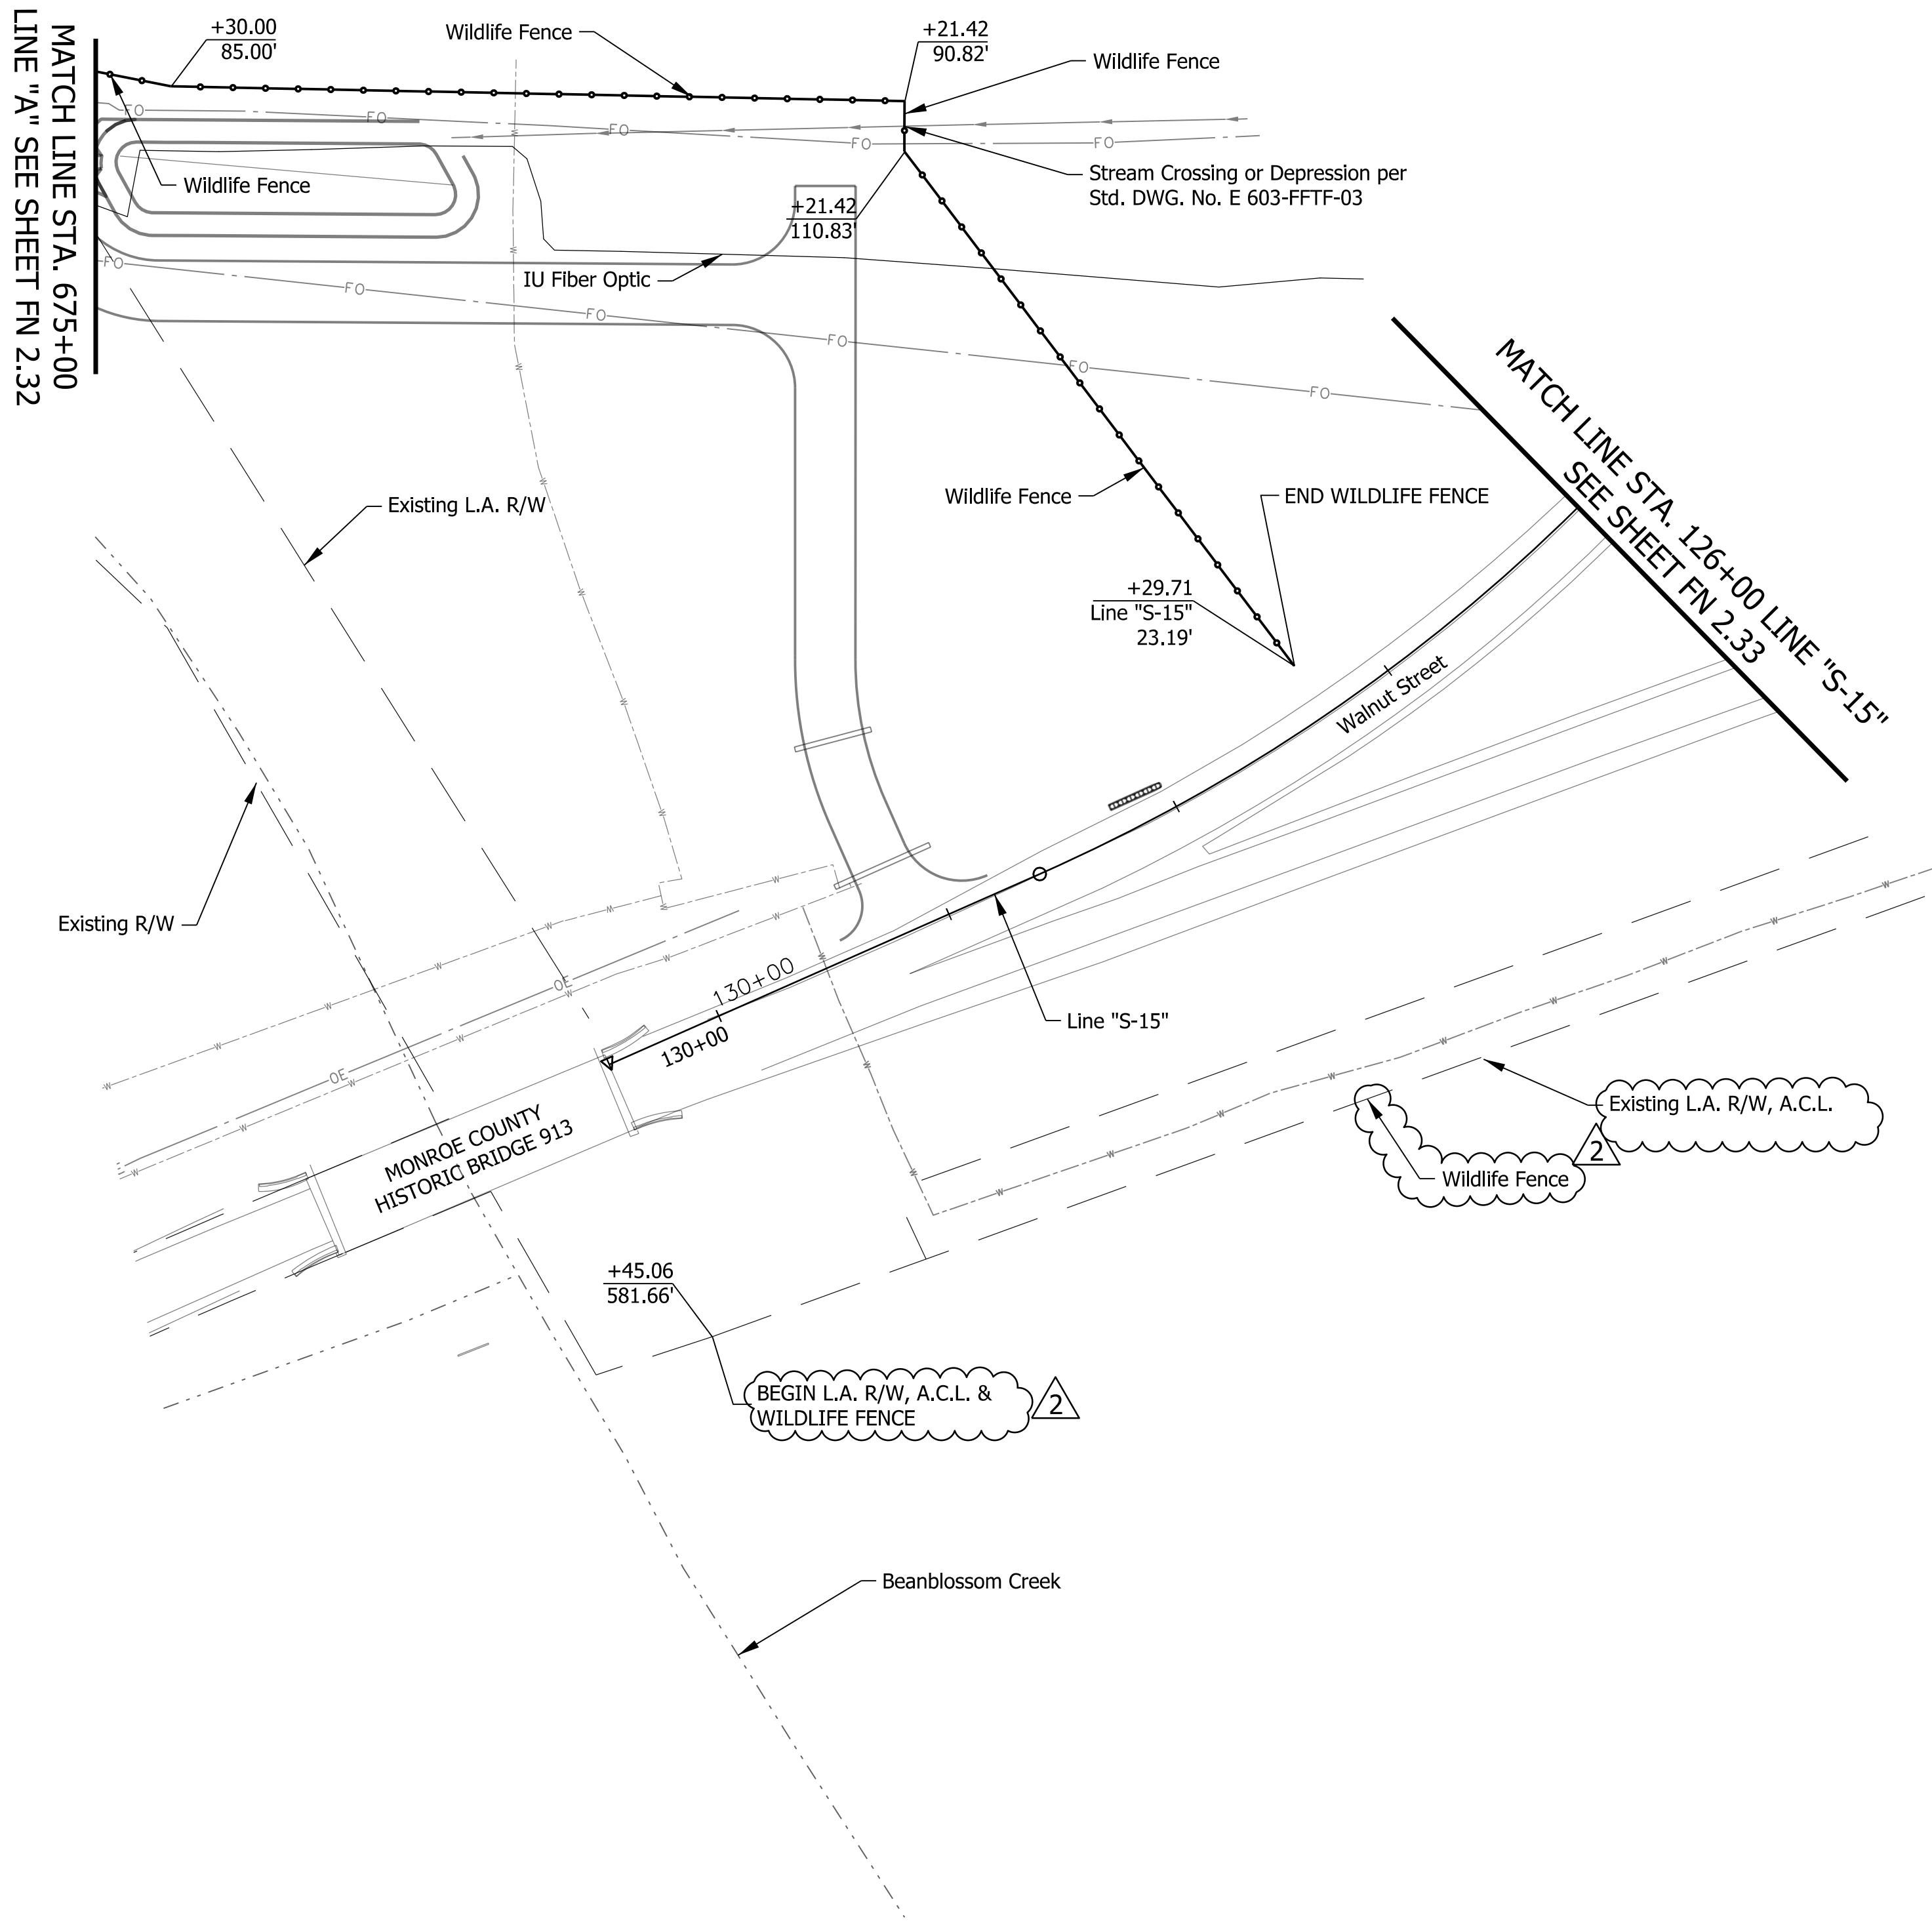

8/28/2018 11:57:36 AM
Plotted By: smcbeth

DATE	REVISION
08/28/2018	△ FDC 808 - Level 1 Elimination of ROW Markers


pw:\PW1.dlzcpr.com:DLZ\Documents\Projects\2016\1663\1082.70\DLZ-I69\Sheets\Fencing\1297885-FN-S-PLN-315.dgn





RECOMMENDED FOR APPROVAL	<i>Brian M. Smith</i> DESIGN ENGINEER	9/6/2018 DATE
DESIGNED: SMM 10/17	DRAWN: DPH 10/17	
CHECKED: PDF 10/17	CHECKED: SMM 10/17	

INDIANA DEPARTMENT OF TRANSPORTATION
R/W FENCING PLAN LINE "S-23" STA 100+00 TO STA 111+00

SCALE 1"=50'	SHEET NUMBER FN 3.15 DESIGNATION 1297885
SURVEY BOOK	DWG NO. SHEET 38A of 40
CONTRACT	PROJECT 1297885

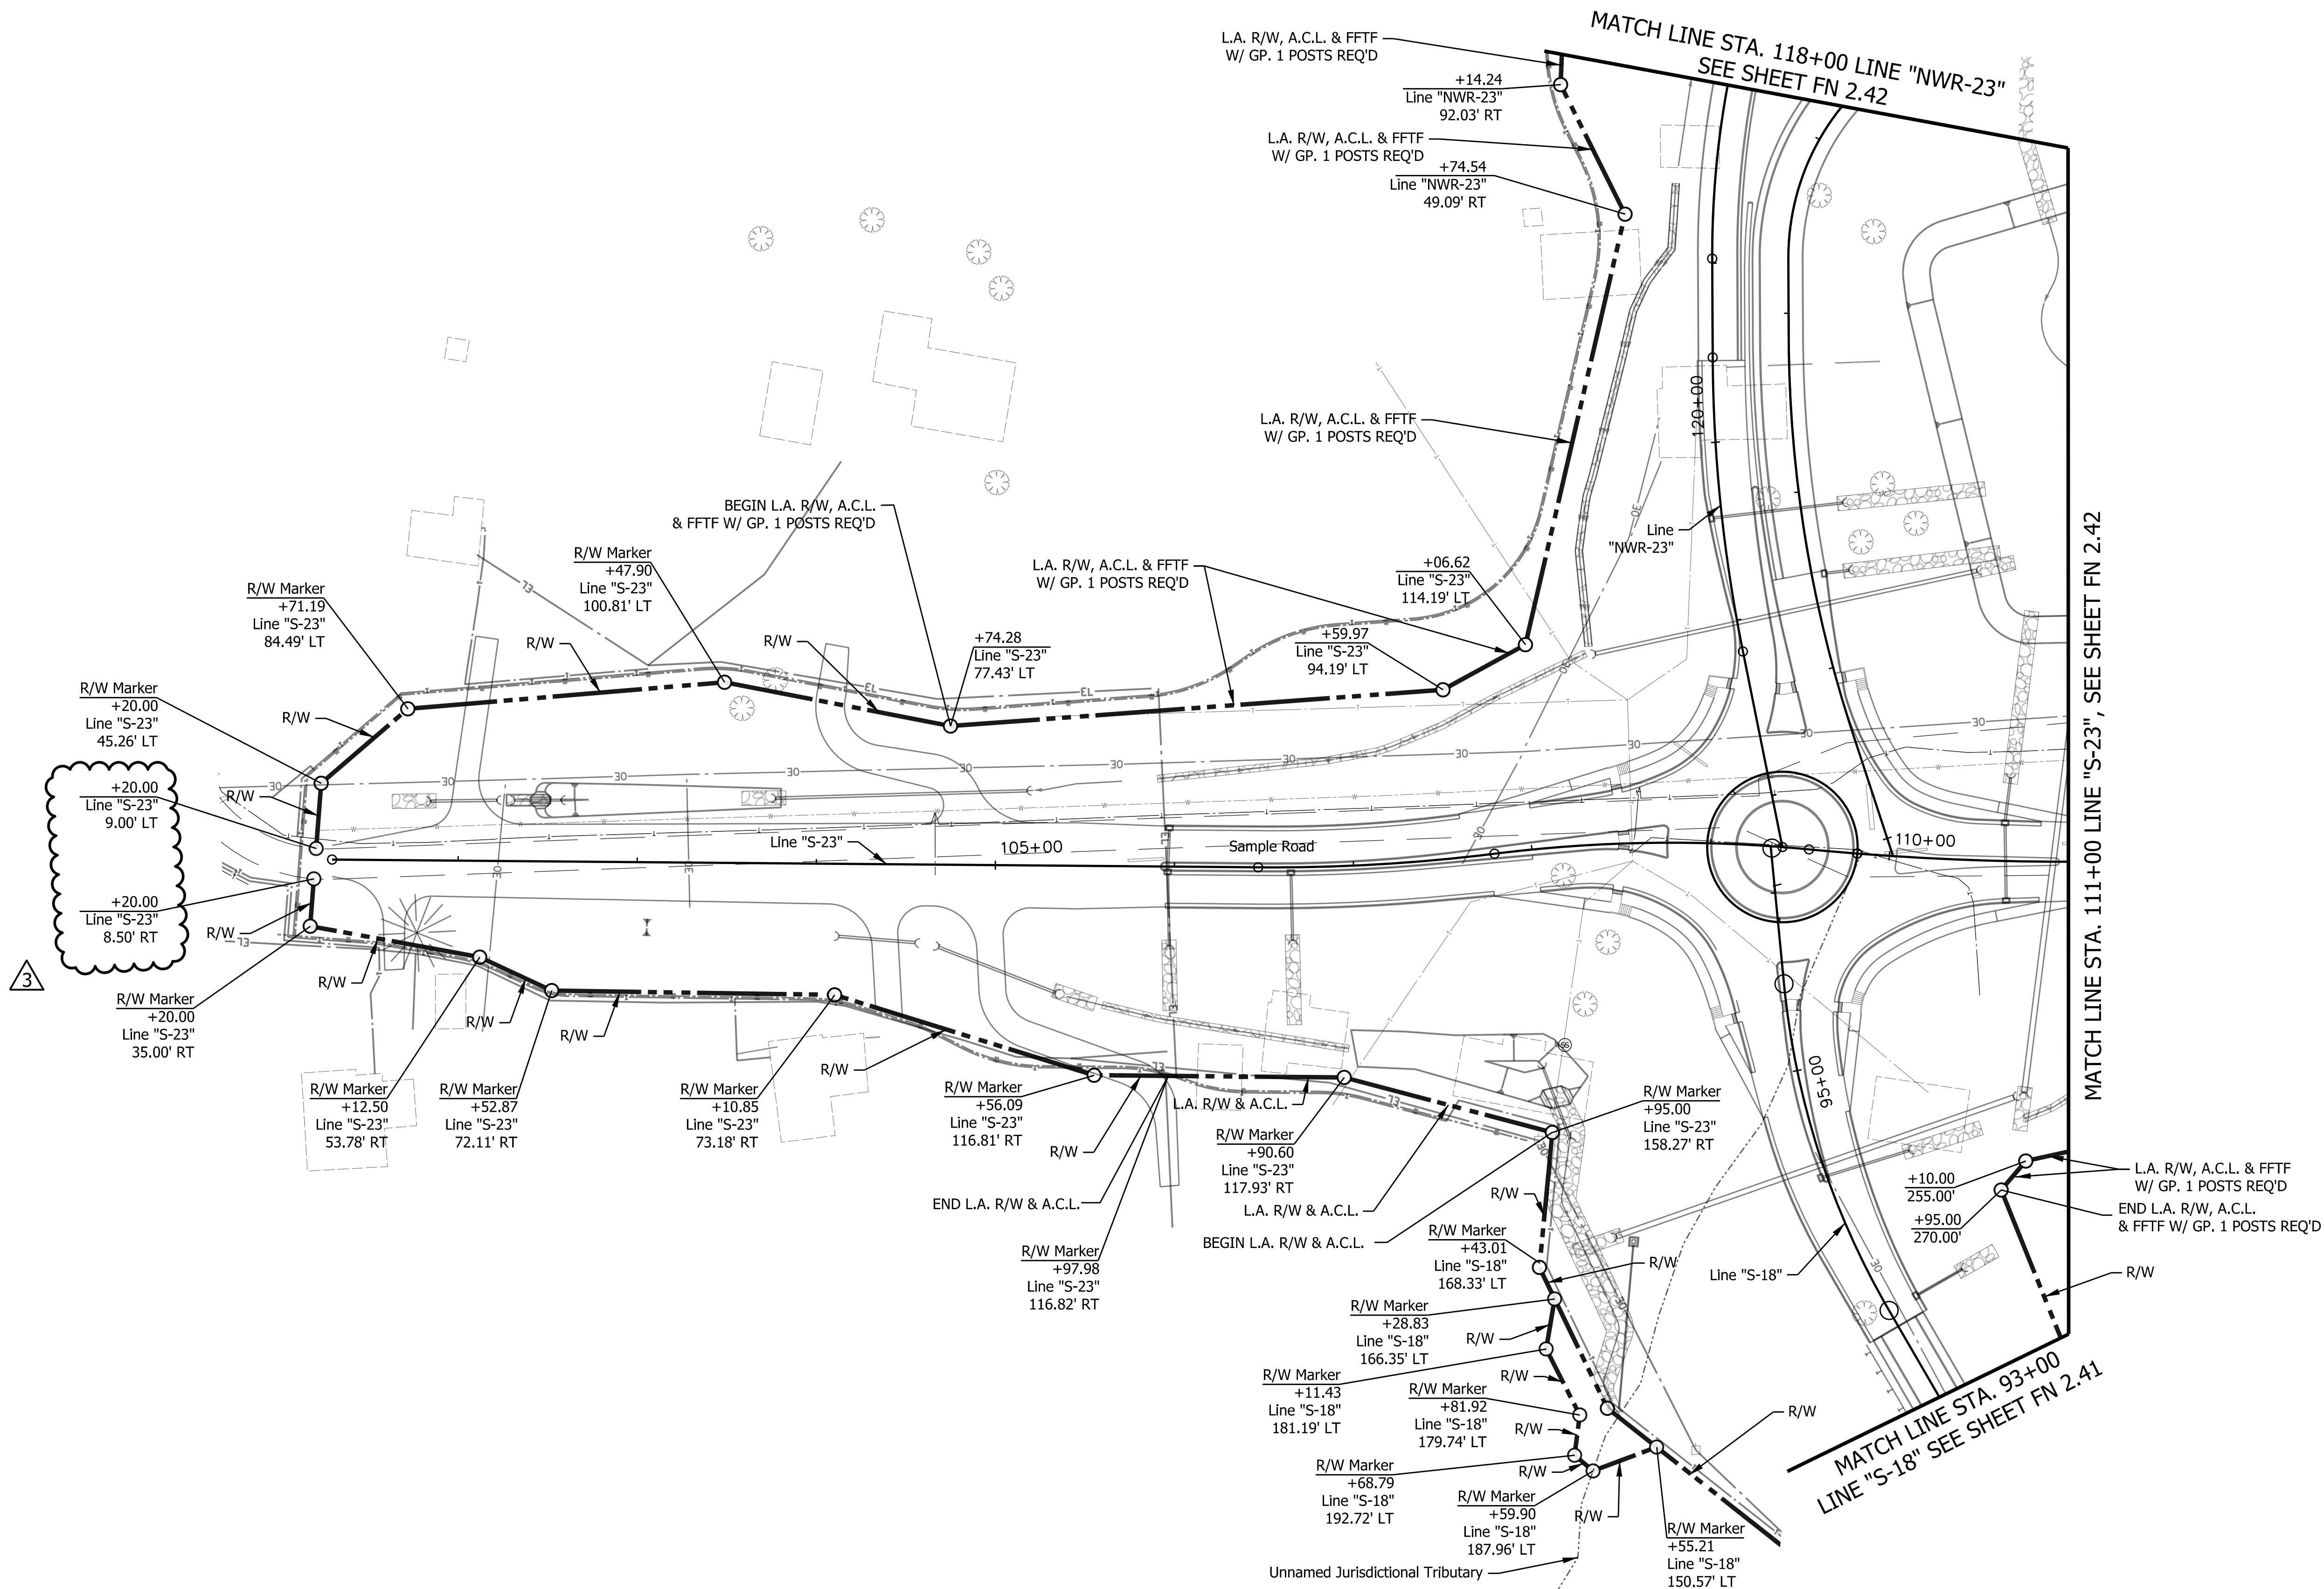

NOTES:
1. ALL FENCING AND R/W MONUMENTS DESCRIBED
FROM LINE "S-23" EXCEPT AS SHOWN

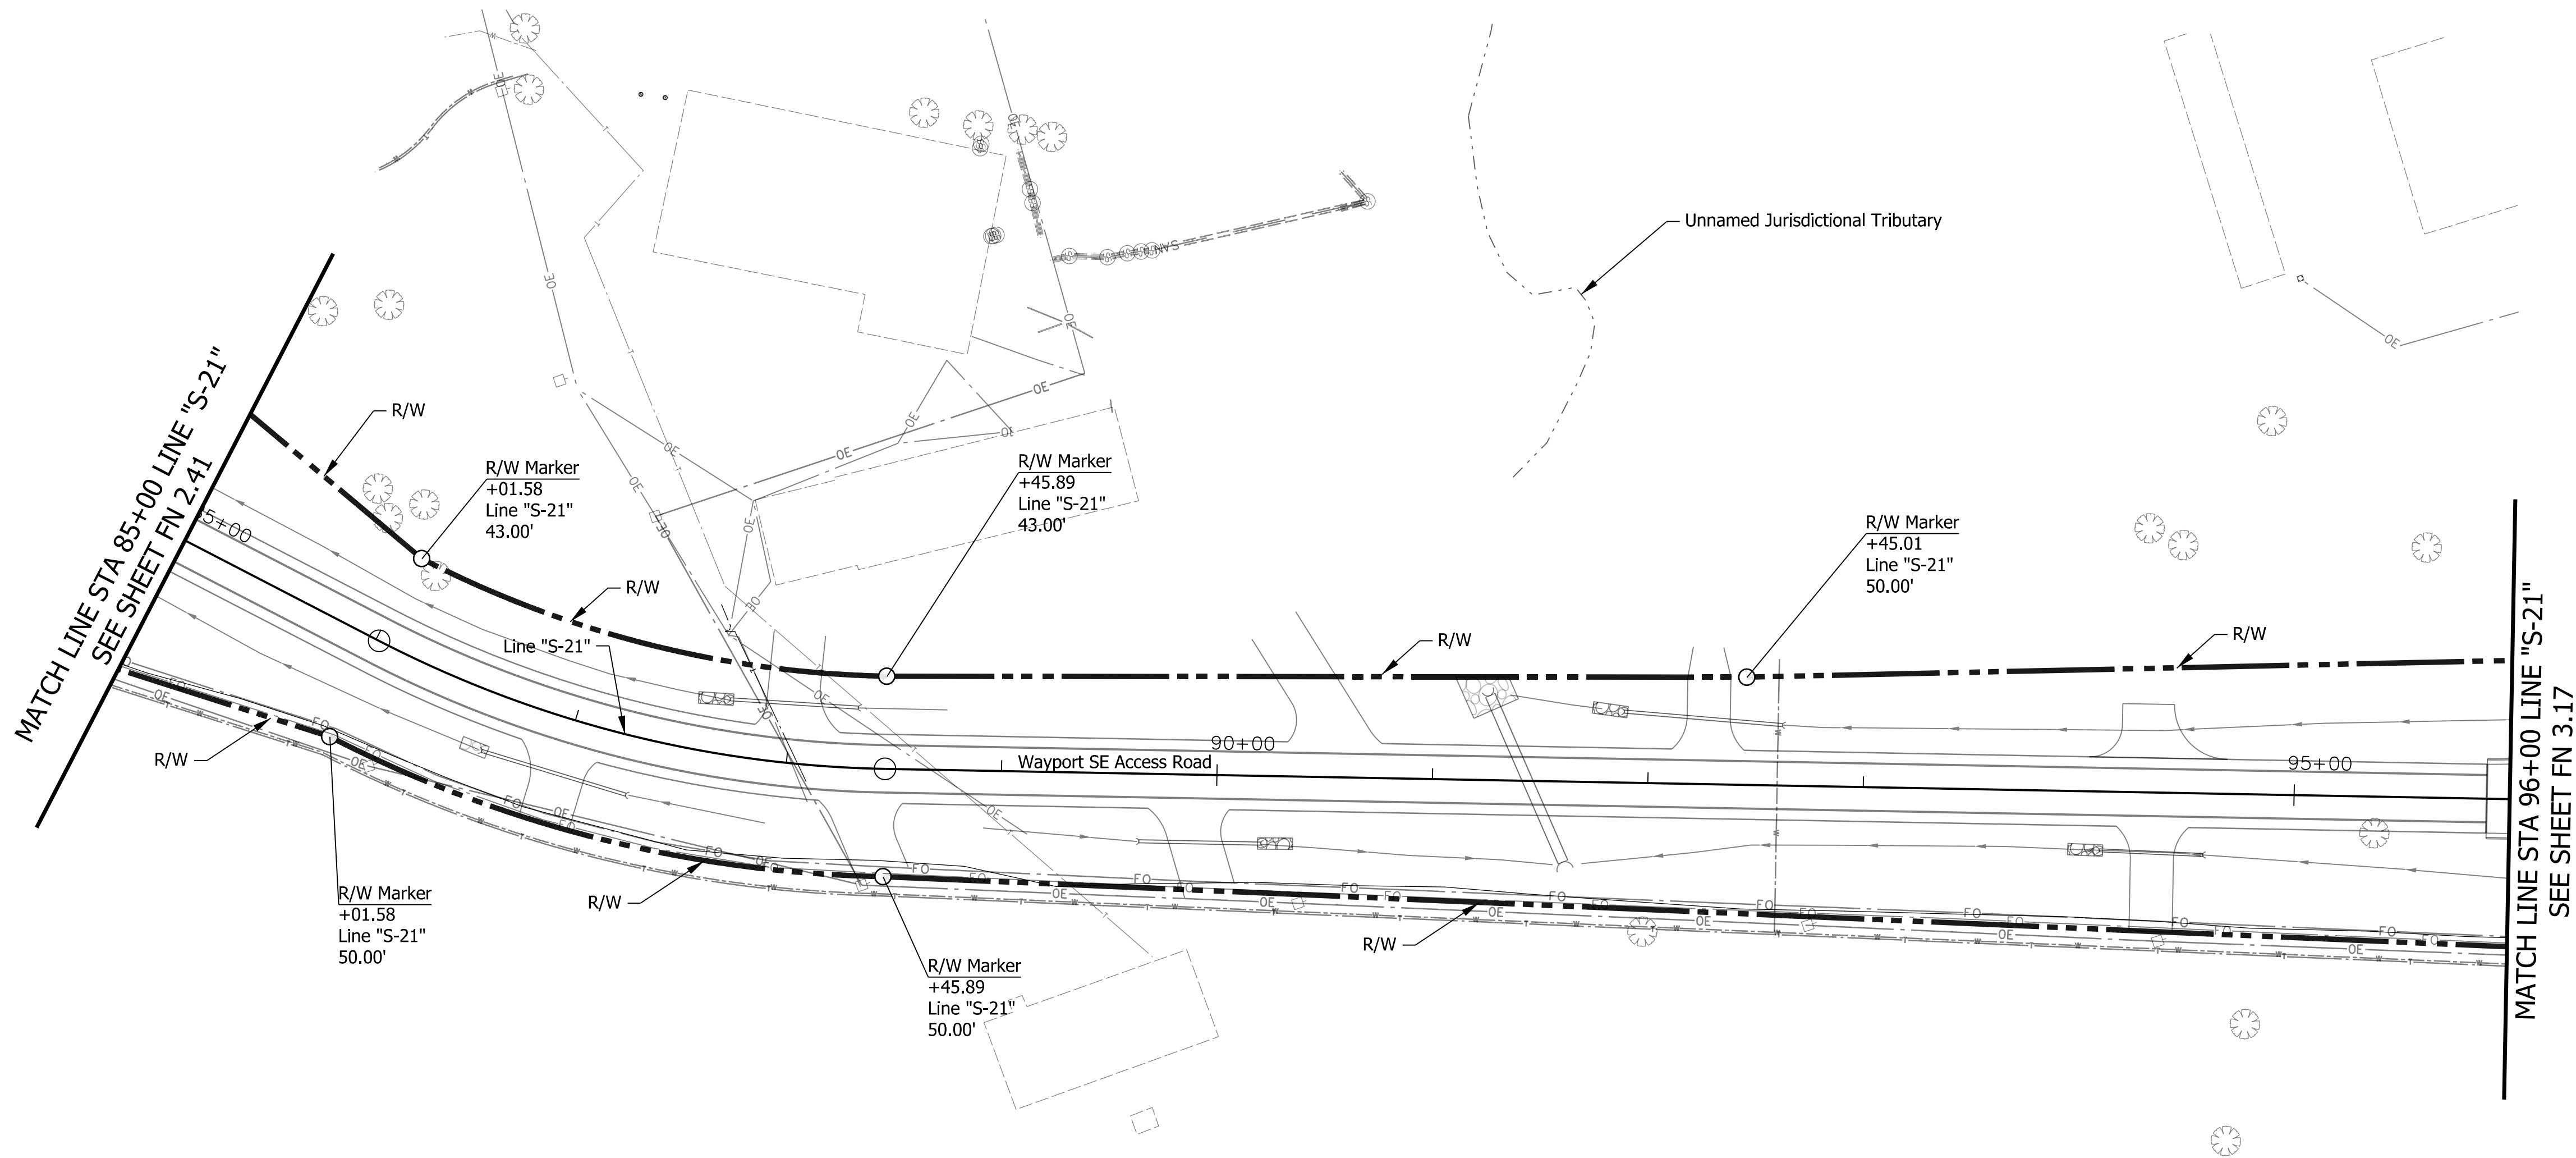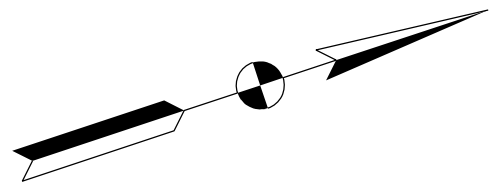

- NOTES:
- ALL FENCING AND R/W MONUMENTS DESCRIBED FROM LINE "S-21" EXCEPT AS SHOWN

DATE	REVISION



RECOMMENDED FOR APPROVAL	<i>Brian M. Smith</i>	10-24-2017
DESIGNED:	AMH 03/17	DRAWN: AMH 03/17
CHECKED:		CHECKED:

INDIANA DEPARTMENT OF TRANSPORTATION
R/W FENCING PLAN LINE "S-21" STA 85+00 TO STA 96+00

SCALE	SHEET NUMBER	
1"=50'	FN 3.16	
	DESIGNATION	
	1297885	
SURVEY BOOK	DWG NO.	SHEET
		39 of 40
CONTRACT	PROJECT	
	1297885	

10/23/2017 11:32:06 AM
Plotted By: smcbeeth

